


平面図

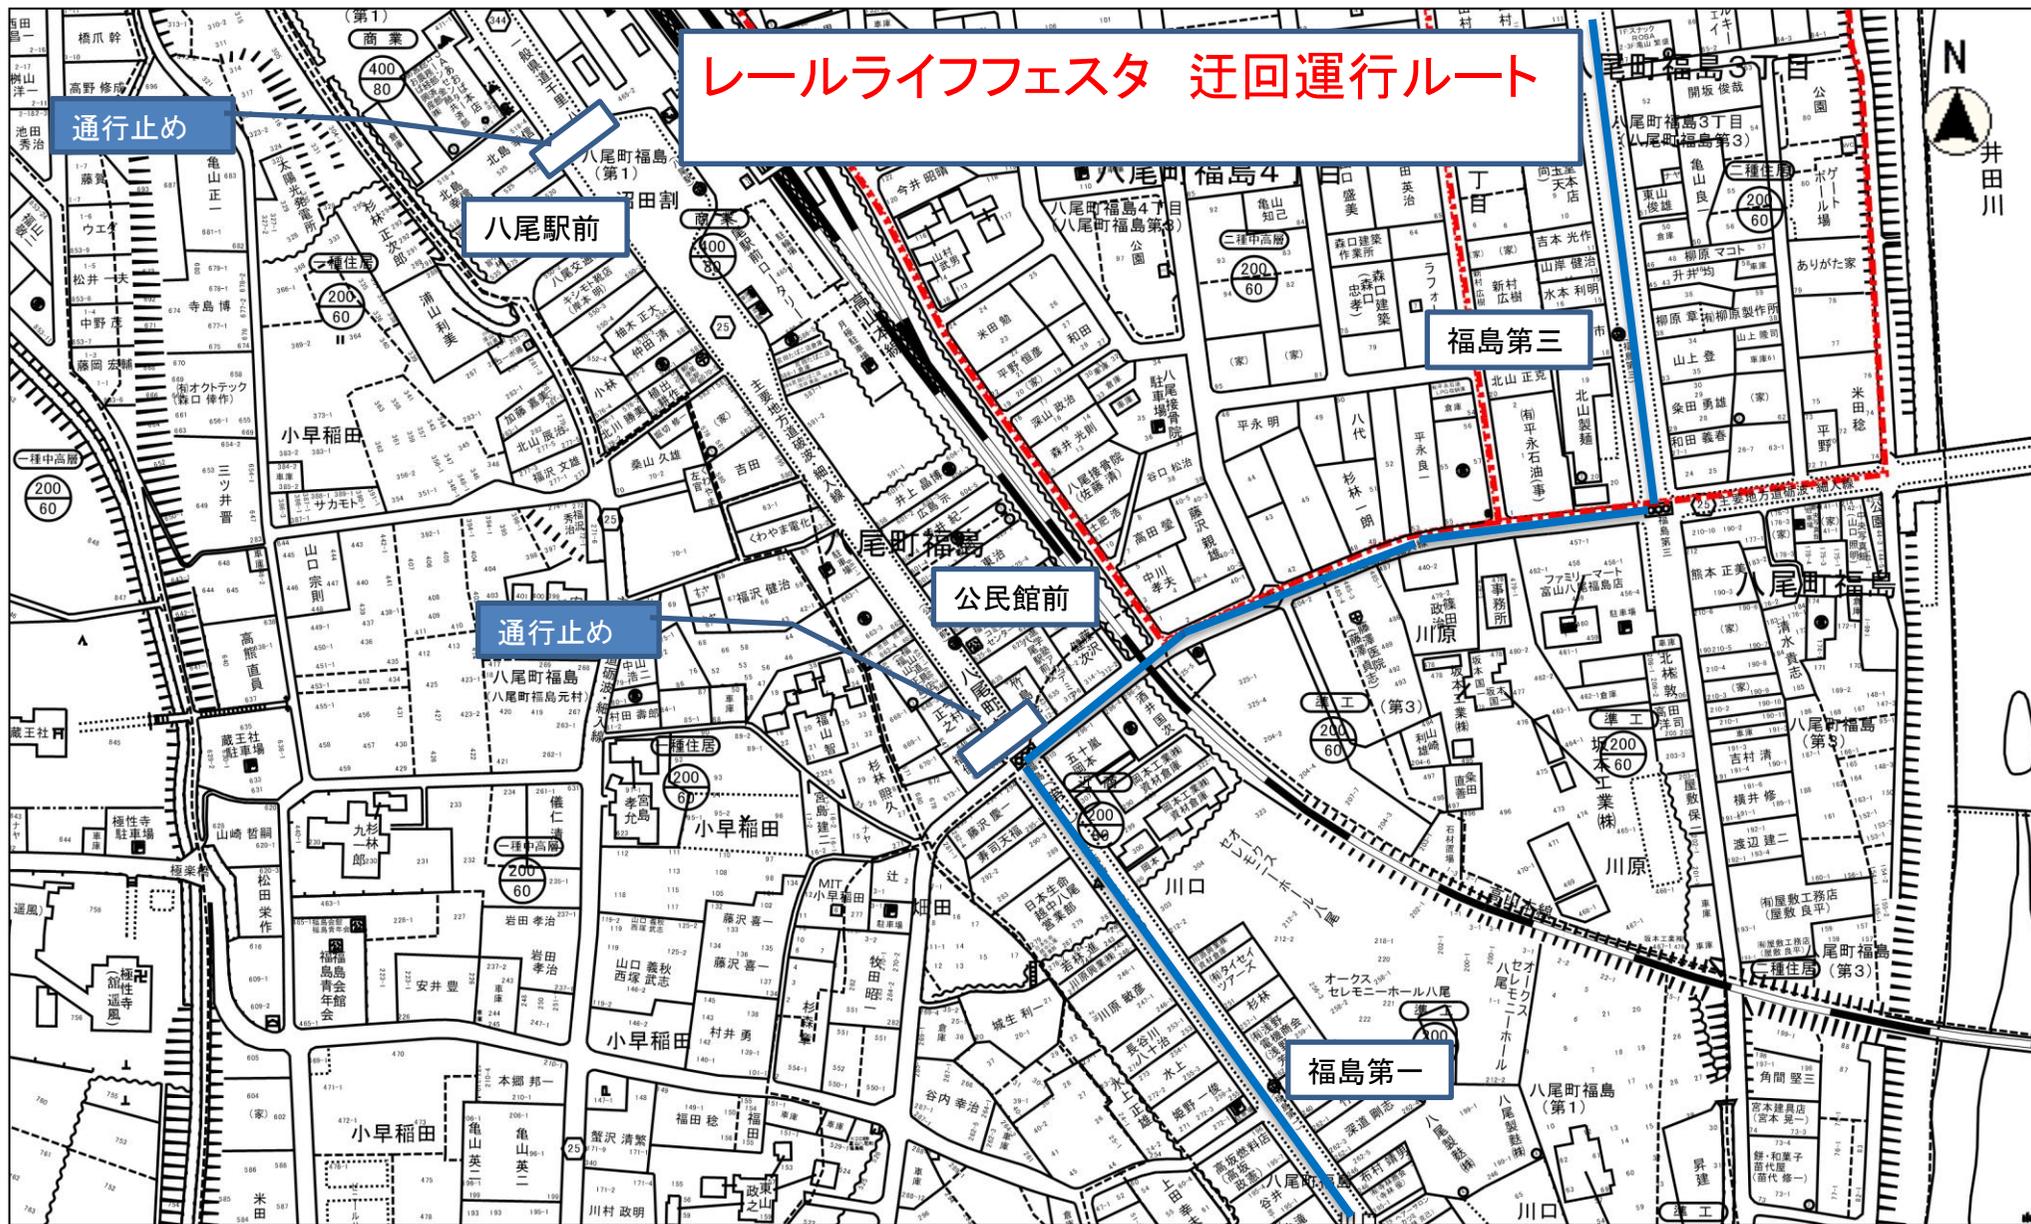

縮尺 1 : 2500

2015105 0 10 20 30 40 50 60 70 80

