
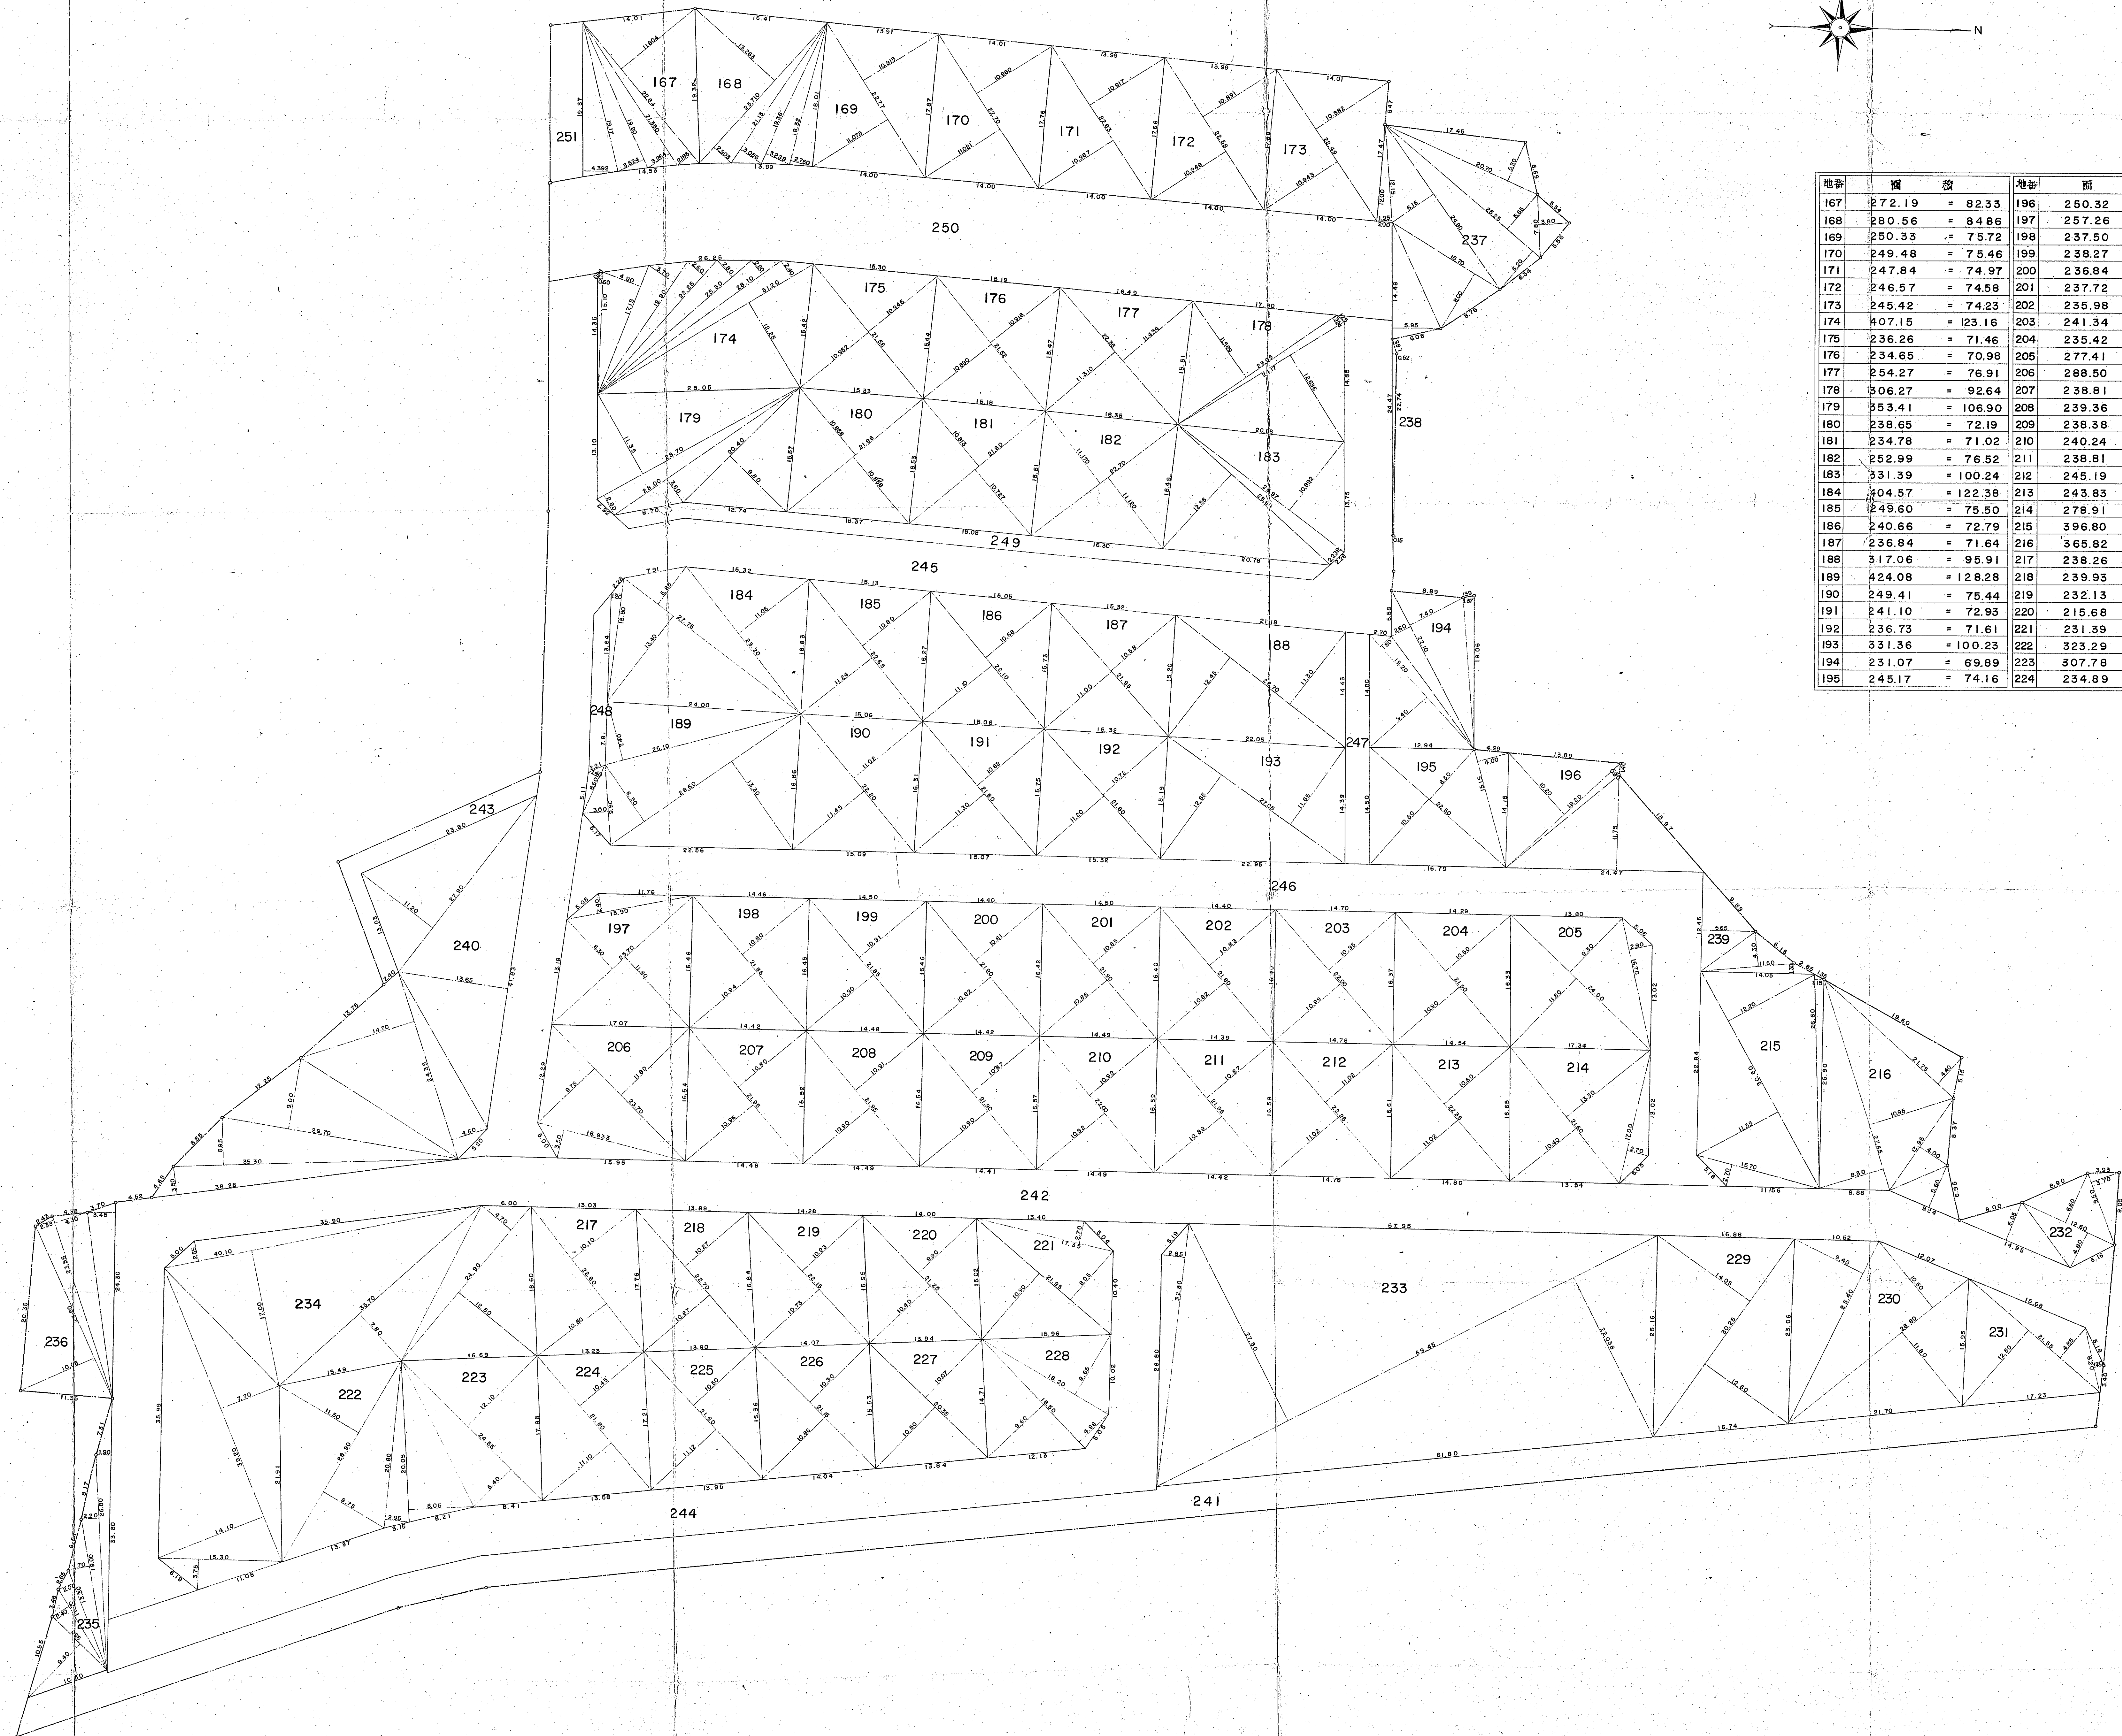


# 富山市藤の木園町土地区画整理事業確定測量平面図

Scale 1:300<sup>M</sup>

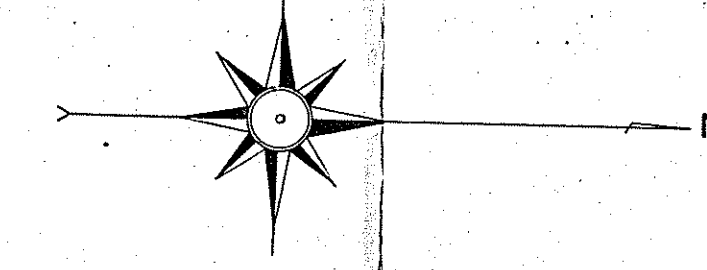

| 地番  | 面積              | 地番  | 面積              | 地番  | 面積               |
|-----|-----------------|-----|-----------------|-----|------------------|
| 167 | 272.19 = 82.33  | 196 | 250.32 = 75.72  | 225 | 233.49 = 70.63   |
| 168 | 280.56 = 84.86  | 197 | 257.26 = 77.82  | 226 | 223.76 = 67.68   |
| 169 | 250.33 = 75.72  | 198 | 237.50 = 71.84  | 227 | 209.29 = 63.31   |
| 170 | 249.48 = 75.46  | 199 | 238.27 = 72.07  | 228 | 213.58 = 64.60   |
| 171 | 247.84 = 74.97  | 200 | 236.84 = 71.64  | 229 | 403.08 = 121.93  |
| 172 | 246.57 = 74.58  | 201 | 237.72 = 71.91  | 230 | 442.57 = 133.87  |
| 173 | 245.42 = 74.23  | 202 | 235.98 = 71.38  | 231 | 191.86 = 58.03   |
| 174 | 407.15 = 123.16 | 203 | 241.34 = 73.00  | 232 | 127.14 = 38.45   |
| 175 | 236.26 = 71.46  | 204 | 235.42 = 71.21  | 233 | 176.00 = 53.24   |
| 176 | 234.65 = 70.98  | 205 | 277.41 = 83.91  | 234 | 1193.51 = 361.03 |
| 177 | 254.27 = 76.91  | 206 | 288.50 = 87.27  | 235 | 159.23 = 48.16   |
| 178 | 306.27 = 92.64  | 207 | 238.81 = 72.24  | 236 | 239.66 = 72.49   |
| 179 | 353.41 = 106.90 | 208 | 239.36 = 72.40  | 237 | 413.57 = 125.10  |
| 180 | 238.65 = 72.19  | 209 | 238.38 = 72.10  | 238 | 8.06 = 2.43      |
| 181 | 234.78 = 71.02  | 210 | 240.24 = 72.67  |     |                  |
| 182 | 252.99 = 76.52  | 211 | 238.81 = 72.24  |     |                  |
| 183 | 331.39 = 100.24 | 212 | 245.19 = 74.16  |     |                  |
| 184 | 304.57 = 122.38 | 213 | 243.83 = 73.75  |     |                  |
| 185 | 249.60 = 75.50  | 214 | 278.91 = 84.37  |     |                  |
| 186 | 340.66 = 102.79 | 215 | 398.80 = 120.03 |     |                  |
| 187 | 236.84 = 71.64  | 216 | 365.82 = 110.66 |     |                  |
| 188 | 317.06 = 95.91  | 217 | 238.26 = 72.07  |     |                  |
| 189 | 424.08 = 128.28 | 218 | 239.93 = 72.57  |     |                  |
| 190 | 249.41 = 75.44  | 219 | 232.13 = 70.21  |     |                  |
| 191 | 241.10 = 72.93  | 220 | 215.68 = 65.24  |     |                  |
| 192 | 236.73 = 71.61  | 221 | 231.39 = 69.99  |     |                  |
| 193 | 331.36 = 100.23 | 222 | 323.29 = 97.79  |     |                  |
| 194 | 231.07 = 69.89  | 223 | 307.78 = 93.10  |     |                  |
| 195 | 245.17 = 74.16  | 224 | 234.89 = 71.05  |     |                  |