


富山市桜谷土地区画整理事業


確定測量図

縮尺 1 : 500

富山市桜谷みどり町1丁目

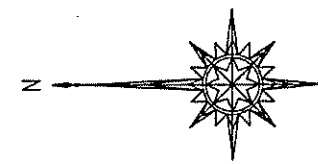

隣図見出
3-2
3-1

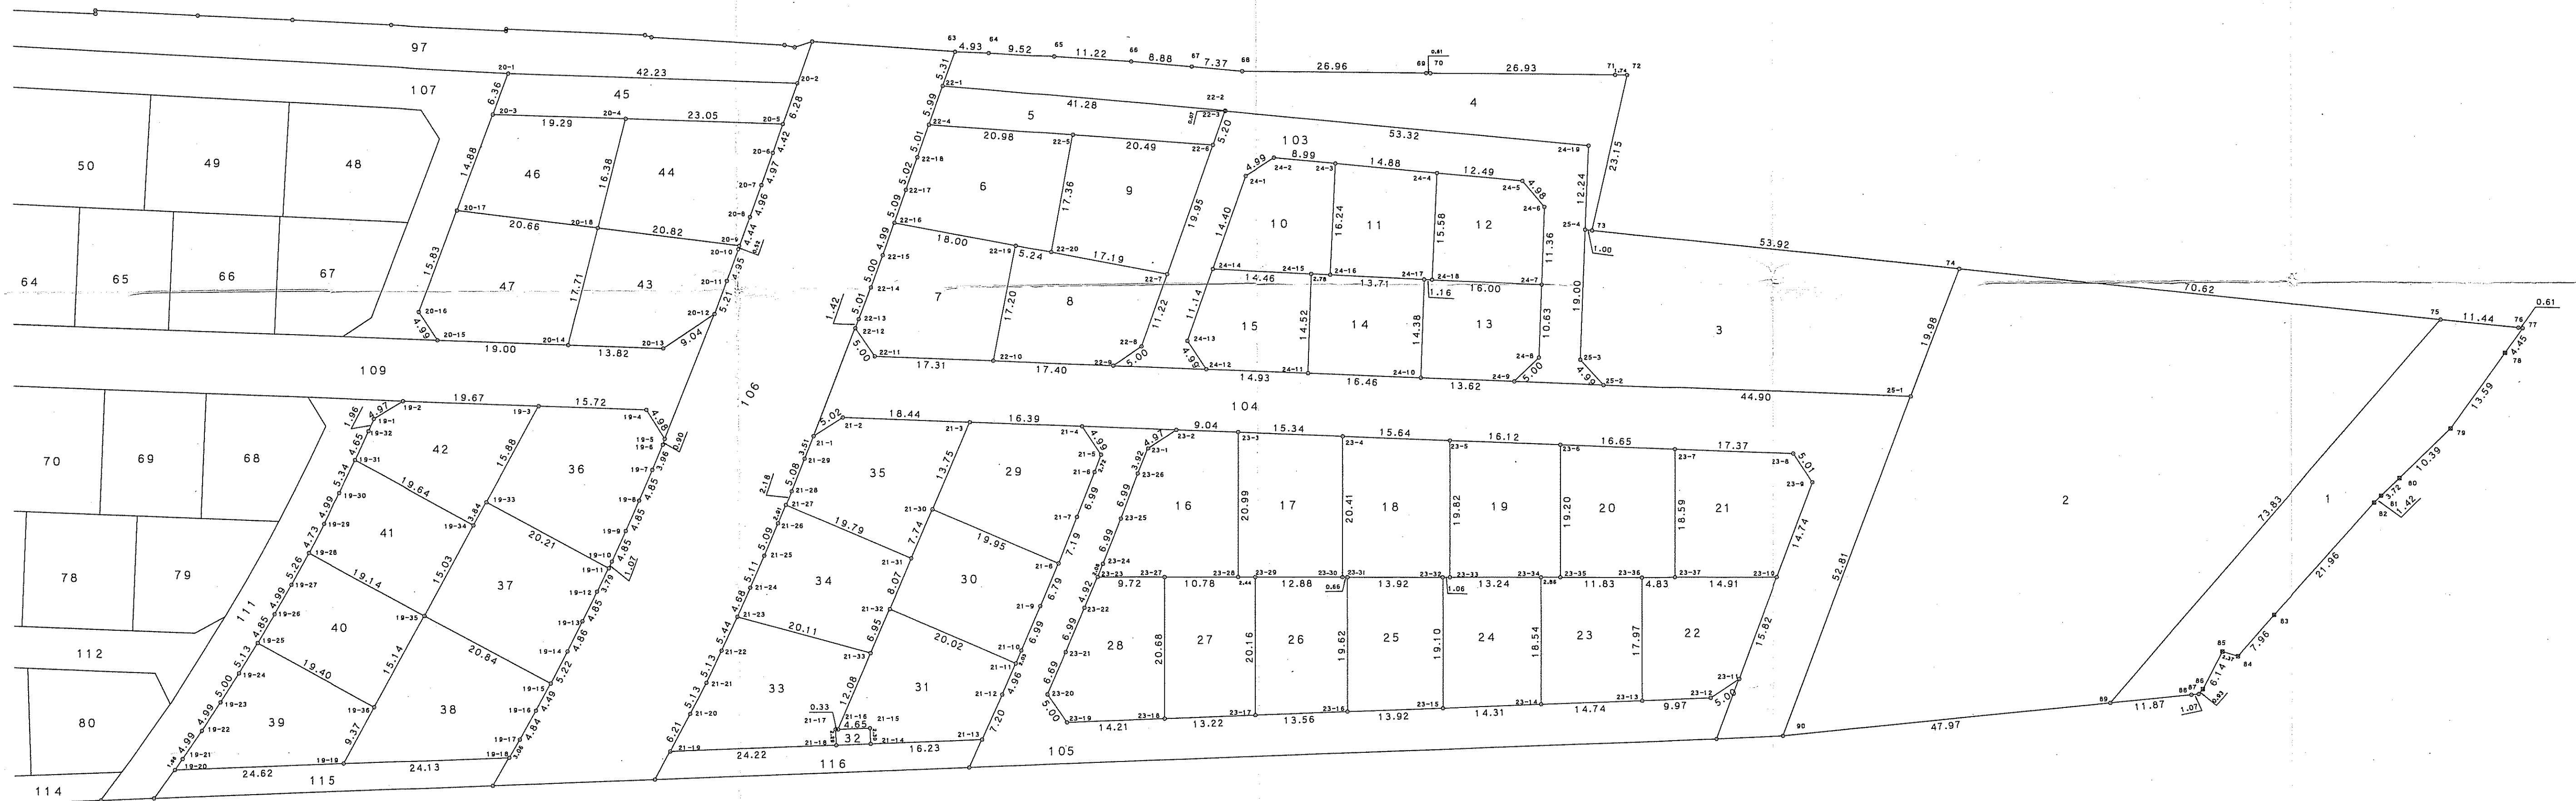

地積一覧表

地番	地積
1	729.05㎡
2	3702.36㎡
3	1070.48㎡
4	726.63㎡
5	225.63㎡
6	354.89㎡
7	357.87㎡
8	328.66㎡
9	346.40㎡
10	238.95㎡
11	236.73㎡
12	236.47㎡
13	238.86㎡
14	238.37㎡
15	237.05㎡
16	341.75㎡
17	317.40㎡
18	314.71㎡
19	314.36㎡
20	314.86㎡
21	325.53㎡
22	286.44㎡
23	269.65㎡
24	269.24㎡
25	269.48㎡
26	269.63㎡
27	270.08㎡
28	288.93㎡
29	336.37㎡
30	316.76㎡
31	324.51㎡
33	369.10㎡
34	325.24㎡
35	340.37㎡
36	387.28㎡
37	387.24㎡
38	384.36㎡
39	310.23㎡
40	290.84㎡
41	290.89㎡
42	290.24㎡
43	318.63㎡
44	376.21㎡
45	254.10㎡
46	304.16㎡
47	395.18㎡