
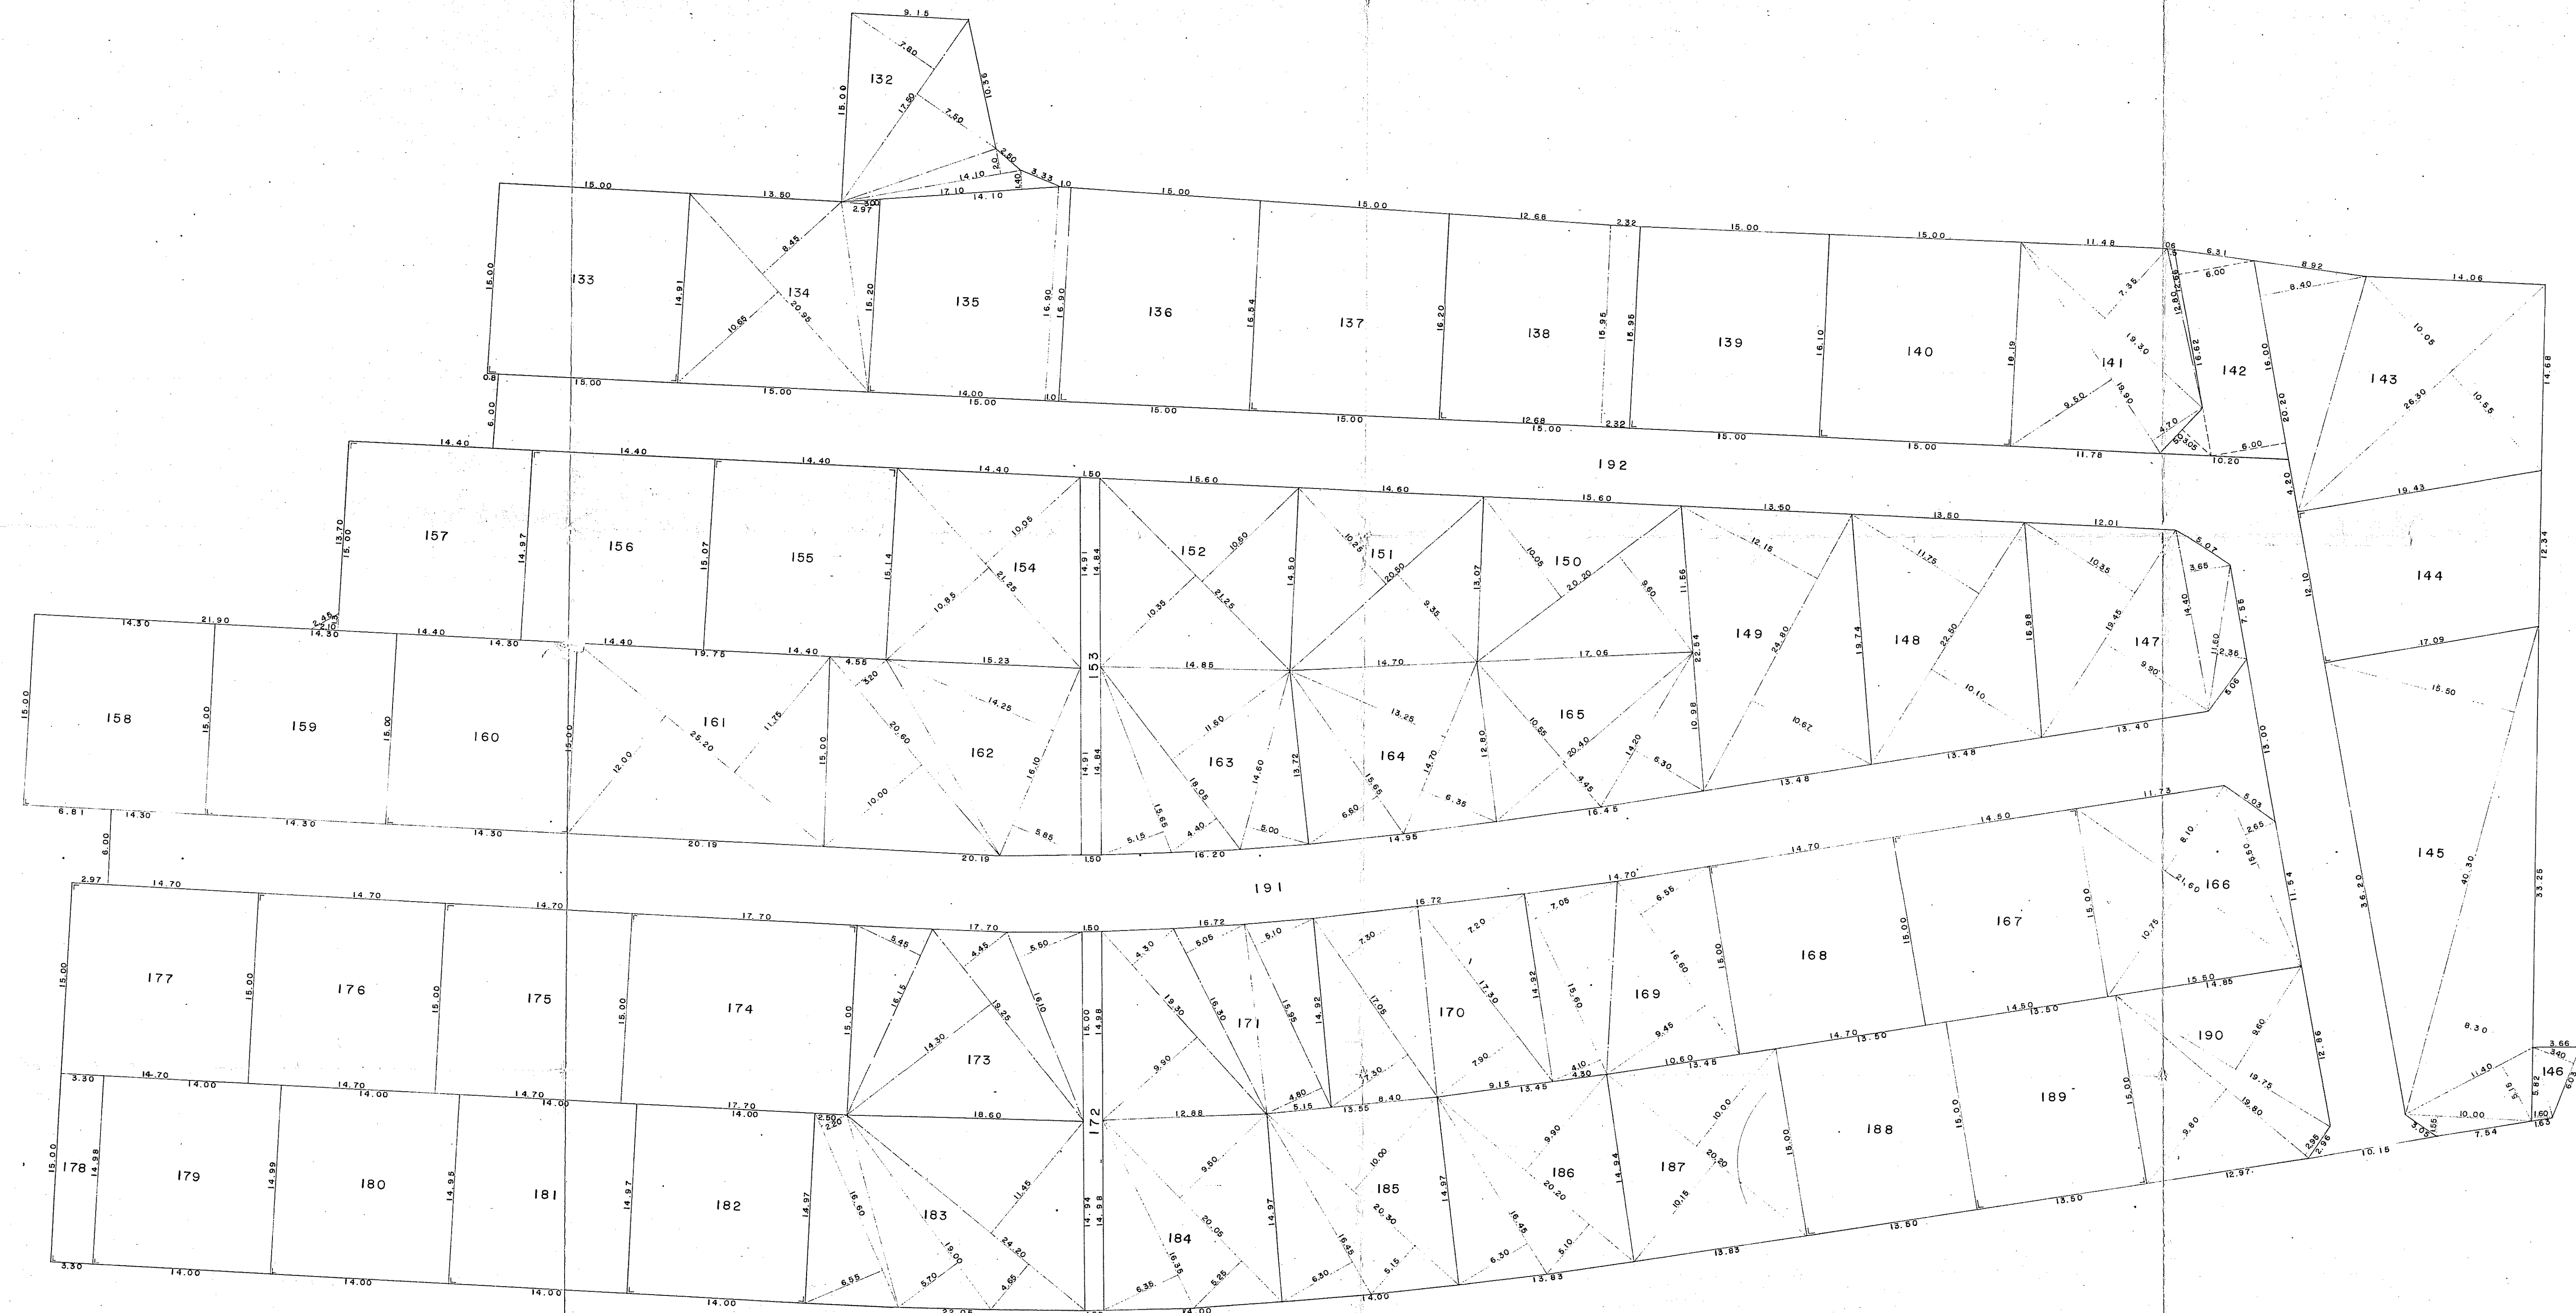


上飯野新町一丁目土地区画整理事業確定測量平面

SCALE = 1:250.M

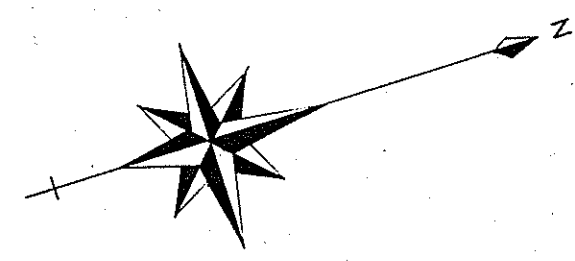

地番	地積	地番	地積
132	159.94 = 48.38	163	221.19 = 66.91
133	224.32 = 67.85	164	195.70 = 59.20
134	222.64 = 67.35	165	197.73 = 59.81
135	241.60 = 73.08	166	224.11 = 67.79
136	250.80 = 75.87	167	217.50 = 65.79
137	245.55 = 74.28	168	220.50 = 66.70
138	240.83 = 72.85	169	219.77 = 66.48
139	240.37 = 72.71	170	255.08 = 77.16
140	242.17 = 73.25	171	257.14 = 77.78
141	215.41 = 65.16	172	44.92 = 13.59
142	105.48 = 31.91	173	268.75 = 81.29
143	355.73 = 107.61	174	265.50 = 80.31
144	220.94 = 66.83	175	220.50 = 66.70
145	516.67 = 156.29	176	220.50 = 66.70
146	14.90 = 4.51	177	220.50 = 66.70
147	236.84 = 71.64	178	49.46 = 14.96
148	245.81 = 74.36	179	209.79 = 63.46
149	282.96 = 85.59	180	209.58 = 63.40
150	198.46 = 60.03	181	209.44 = 63.36
151	200.90 = 60.77	182	209.58 = 63.40
152	222.59 = 67.33	183	321.58 = 97.28
153	44.62 = 13.50	184	199.78 = 60.43
154	222.06 = 67.17	185	205.59 = 62.19
155	217.51 = 65.79	186	203.31 = 61.50
156	216.28 = 65.42	187	203.51 = 61.56
157	217.14 = 65.68	188	202.50 = 61.25
158	214.50 = 64.88	189	202.50 = 61.25
159	214.50 = 64.88	190	221.02 = 66.86
160	214.50 = 64.88	191	1033.20 = 321.54
161	299.25 = 90.52	192	1155.03 = 349.39
162	297.76 = 90.07		