
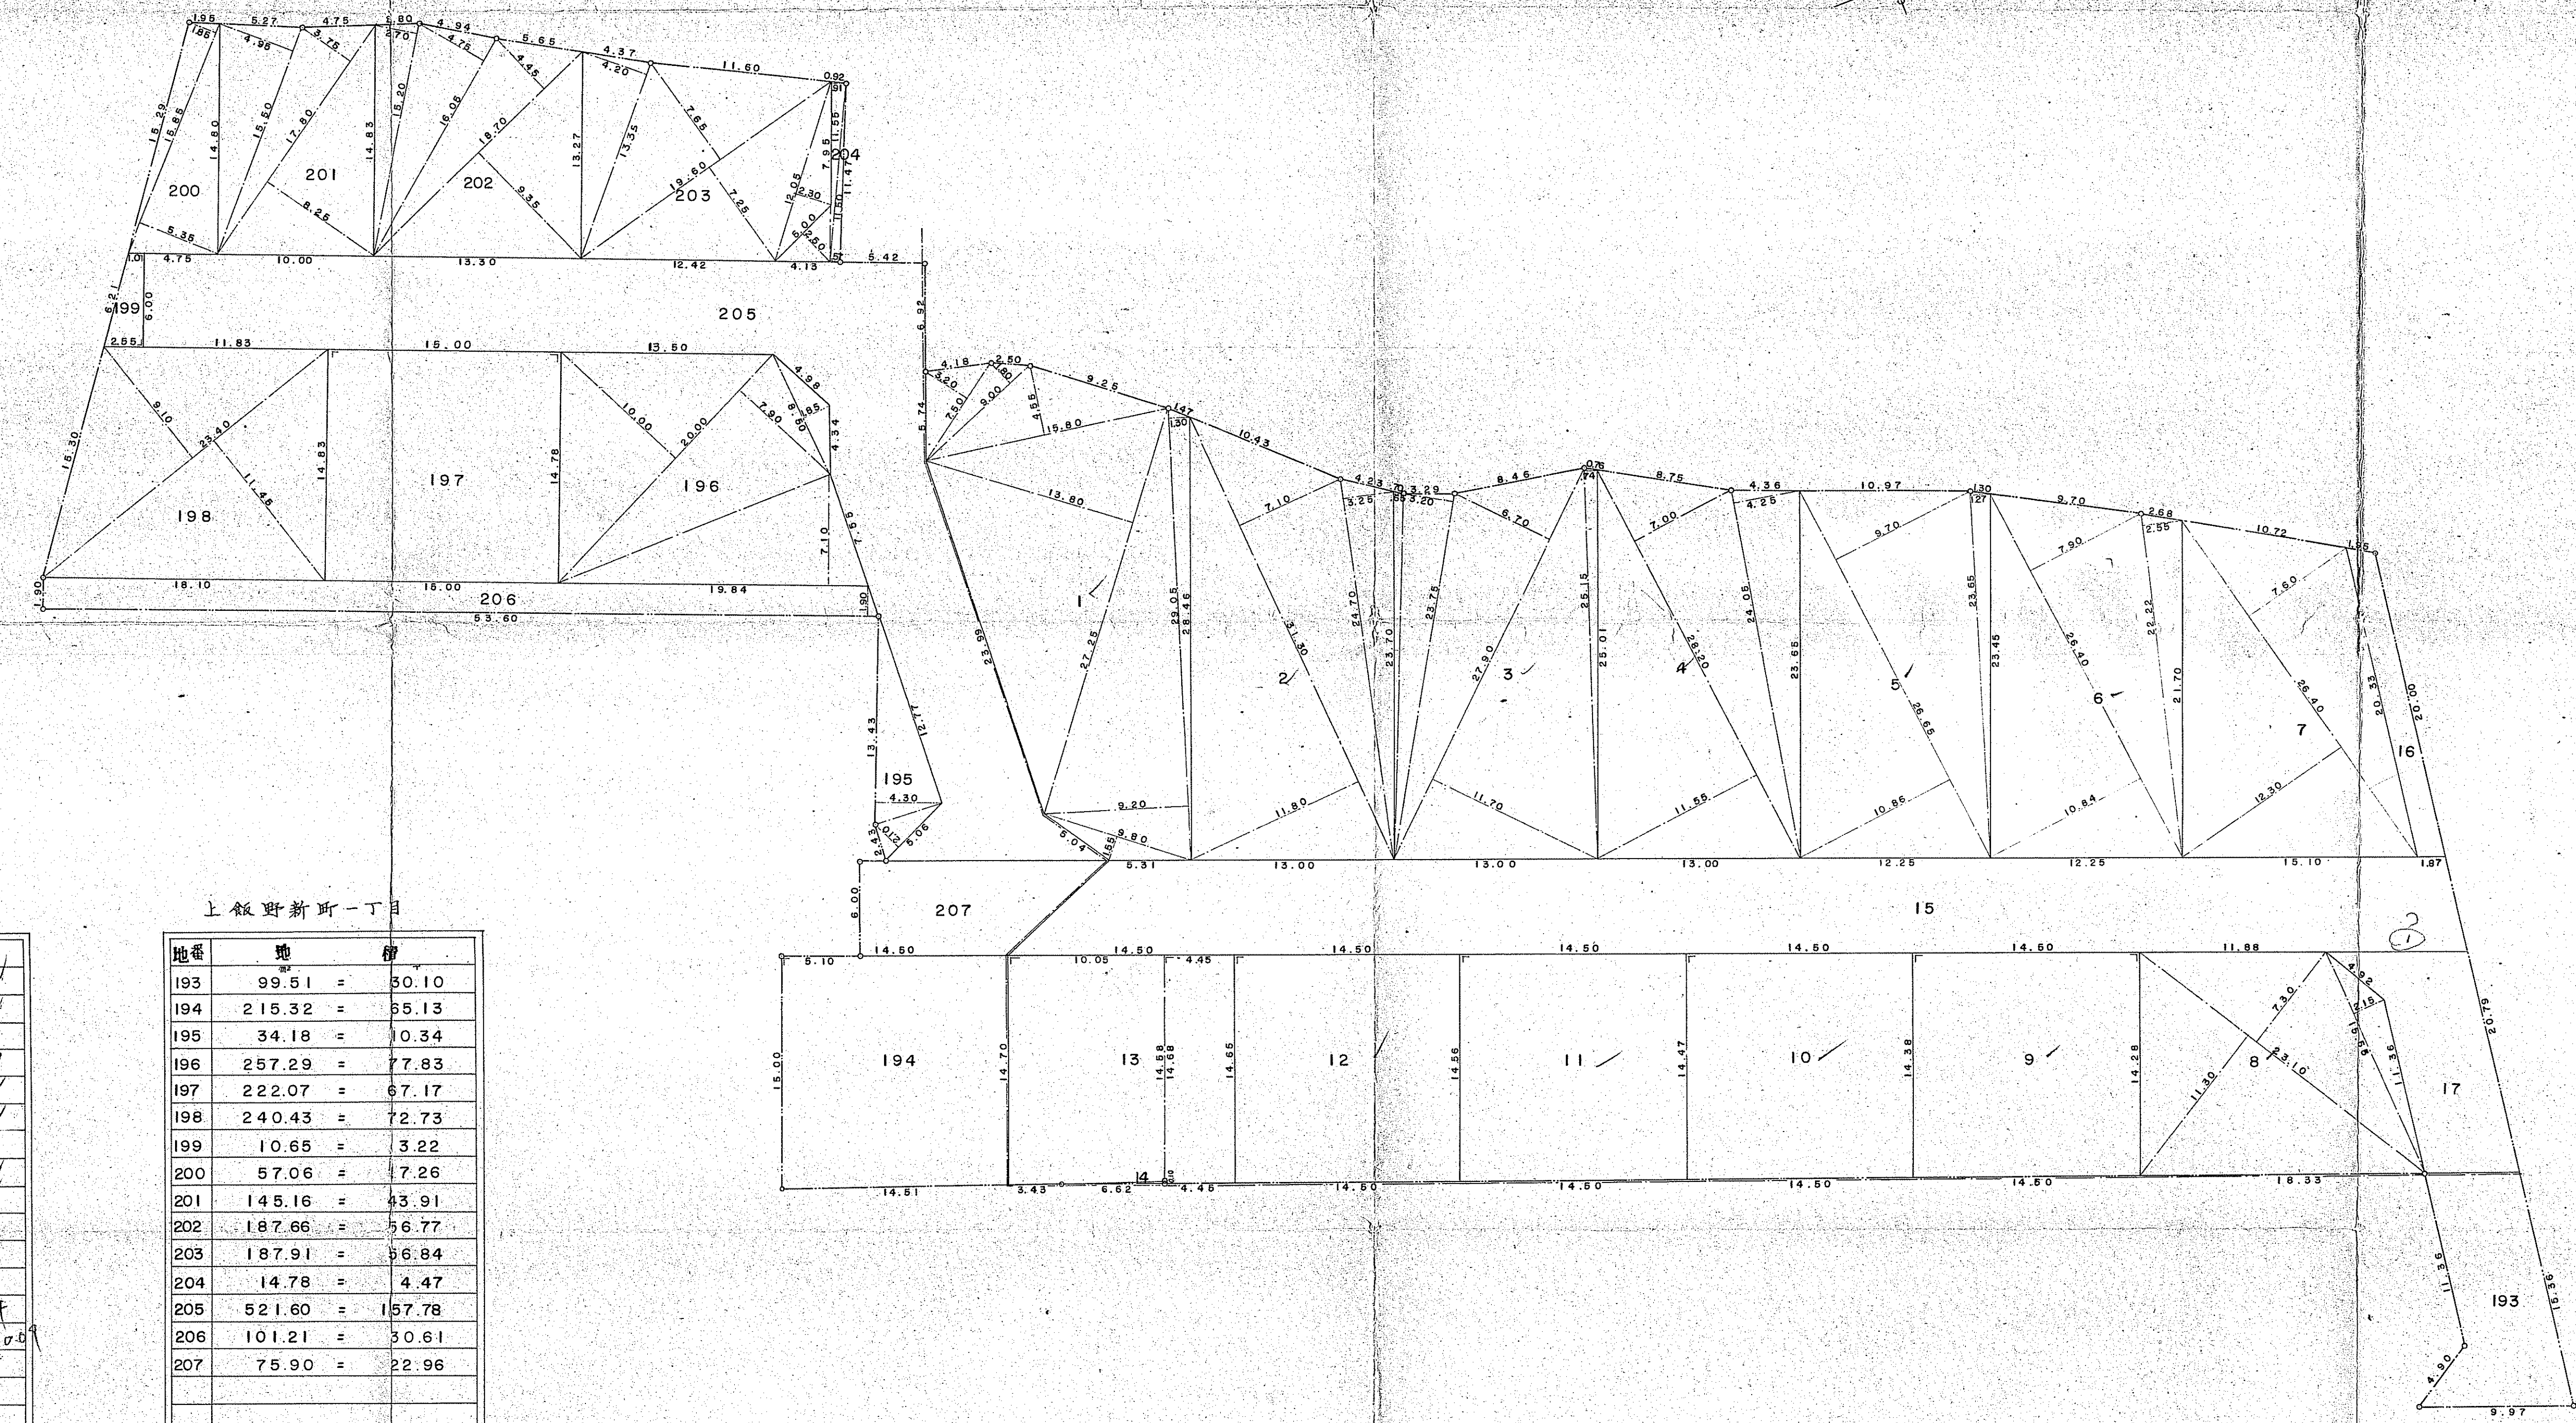


上飯野新町一丁目飯野土地区画整理事業確定測量平面図 Scale = 1/250 M

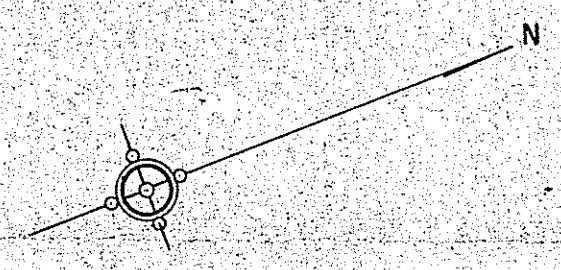

飯野

地番	地積	積
1	404.17	= 122.26
2	335.92	= 101.61
3	311.68	= 94.28
4	312.66	= 94.58
5	288.97	= 87.41
6	275.69	= 83.39
7	262.68	= 79.46
8	231.54	= 70.04
9	207.78	= 62.85
10	209.16	= 63.27
11	210.46	= 63.66
12	211.77	= 64.06
13	212.39	= 64.25
14	0.33	= 0.10
15	538.17	= 162.79
16	36.29	= 10.98
17	92.33	= 27.93

上飯野新町一丁目

地番	地積	積
193	99.51	= 30.10
194	215.32	= 65.13
195	34.18	= 10.34
196	257.29	= 77.83
197	222.07	= 67.17
198	240.43	= 72.73
199	10.65	= 3.22
200	57.06	= 17.26
201	145.16	= 43.91
202	187.66	= 56.77
203	187.91	= 56.84
204	14.78	= 4.47
205	521.60	= 157.78
206	101.21	= 30.61
207	75.90	= 22.96