


換地確定図

八尾町福島二丁目

番

縮尺 1 : 500

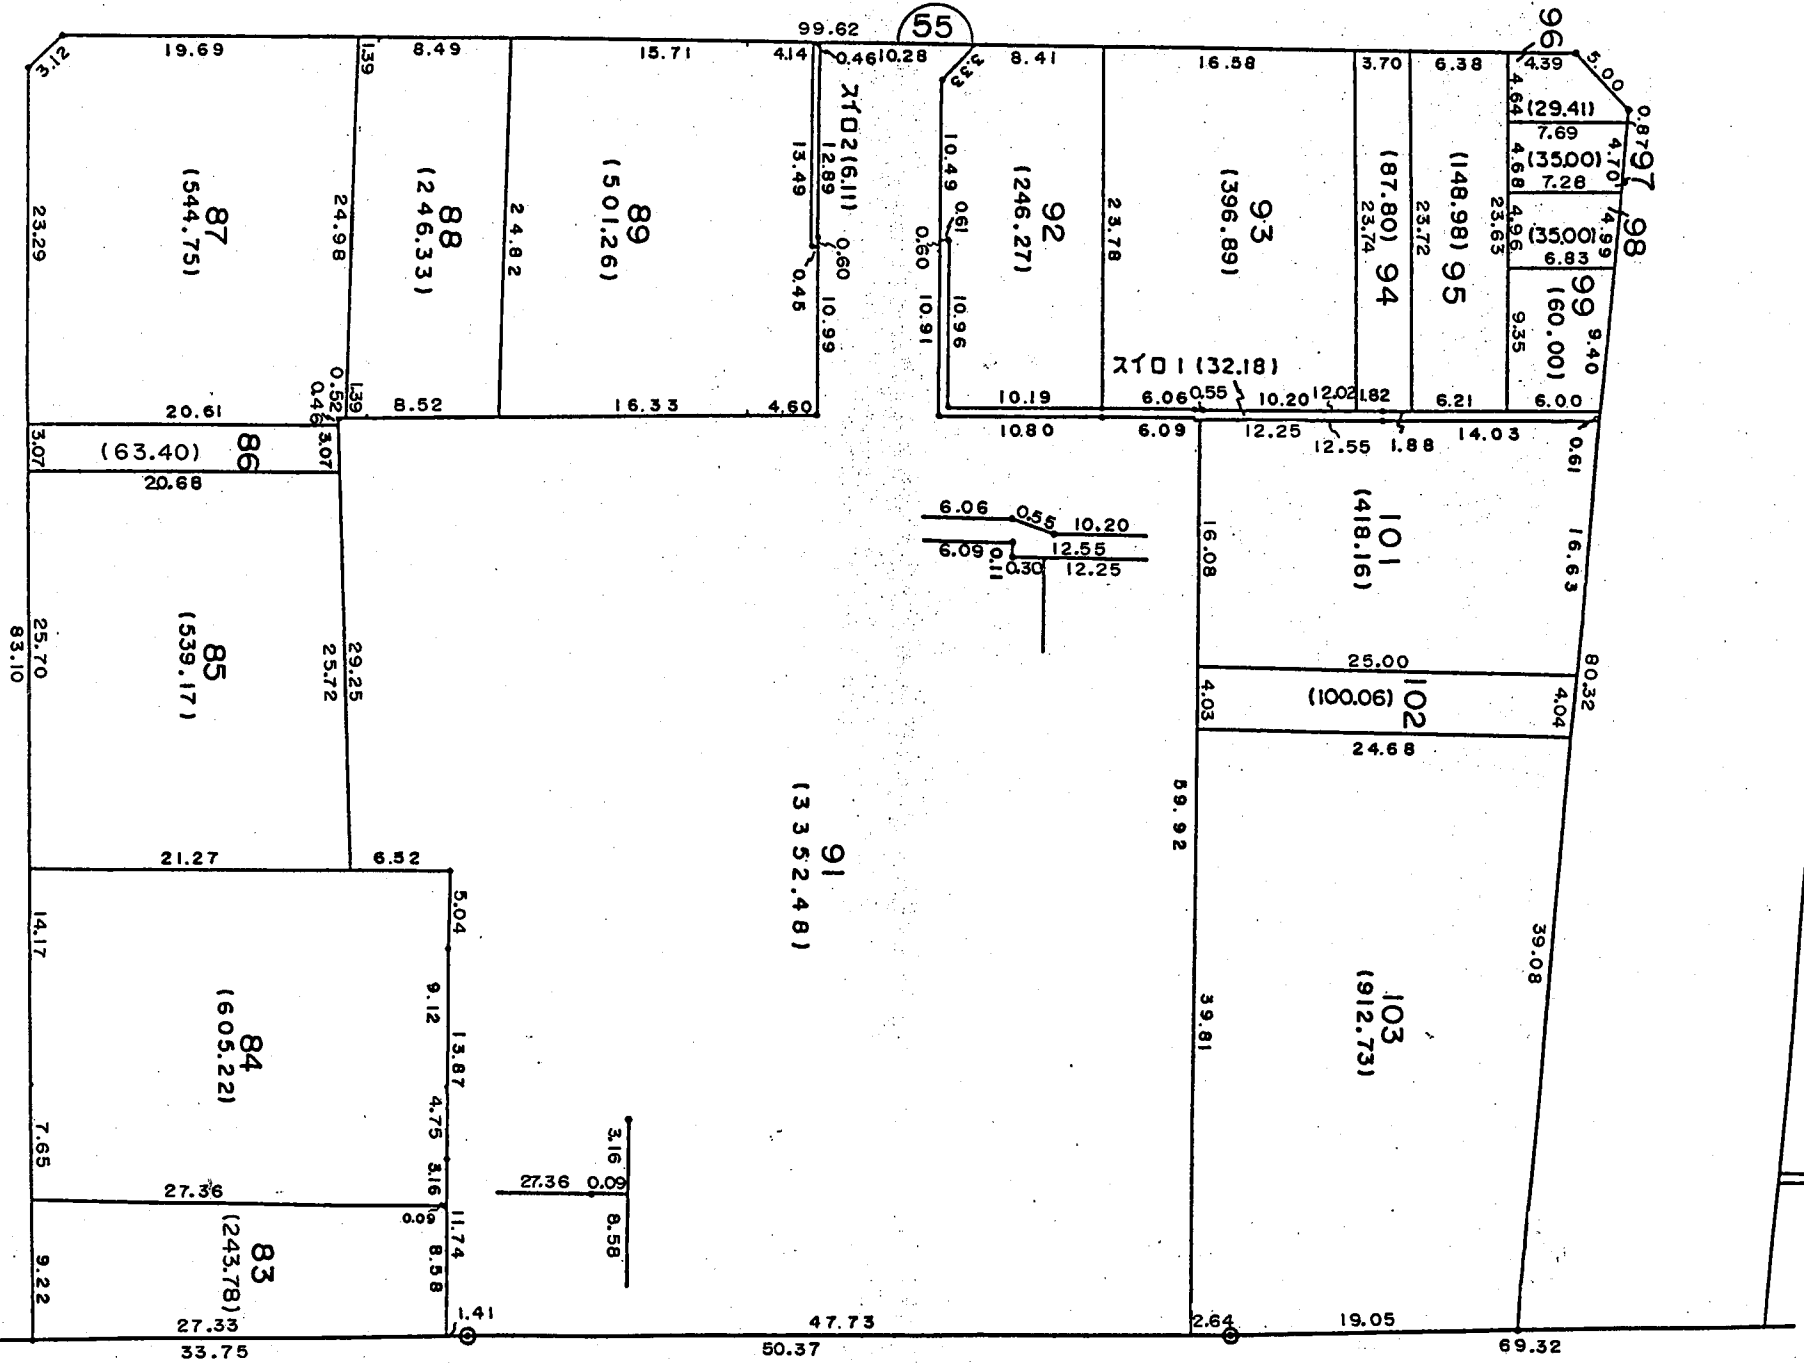

八尾町福島三丁目





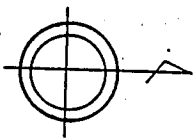



換地確定図

八尾町福島三丁目

番

縮尺 1 : 500

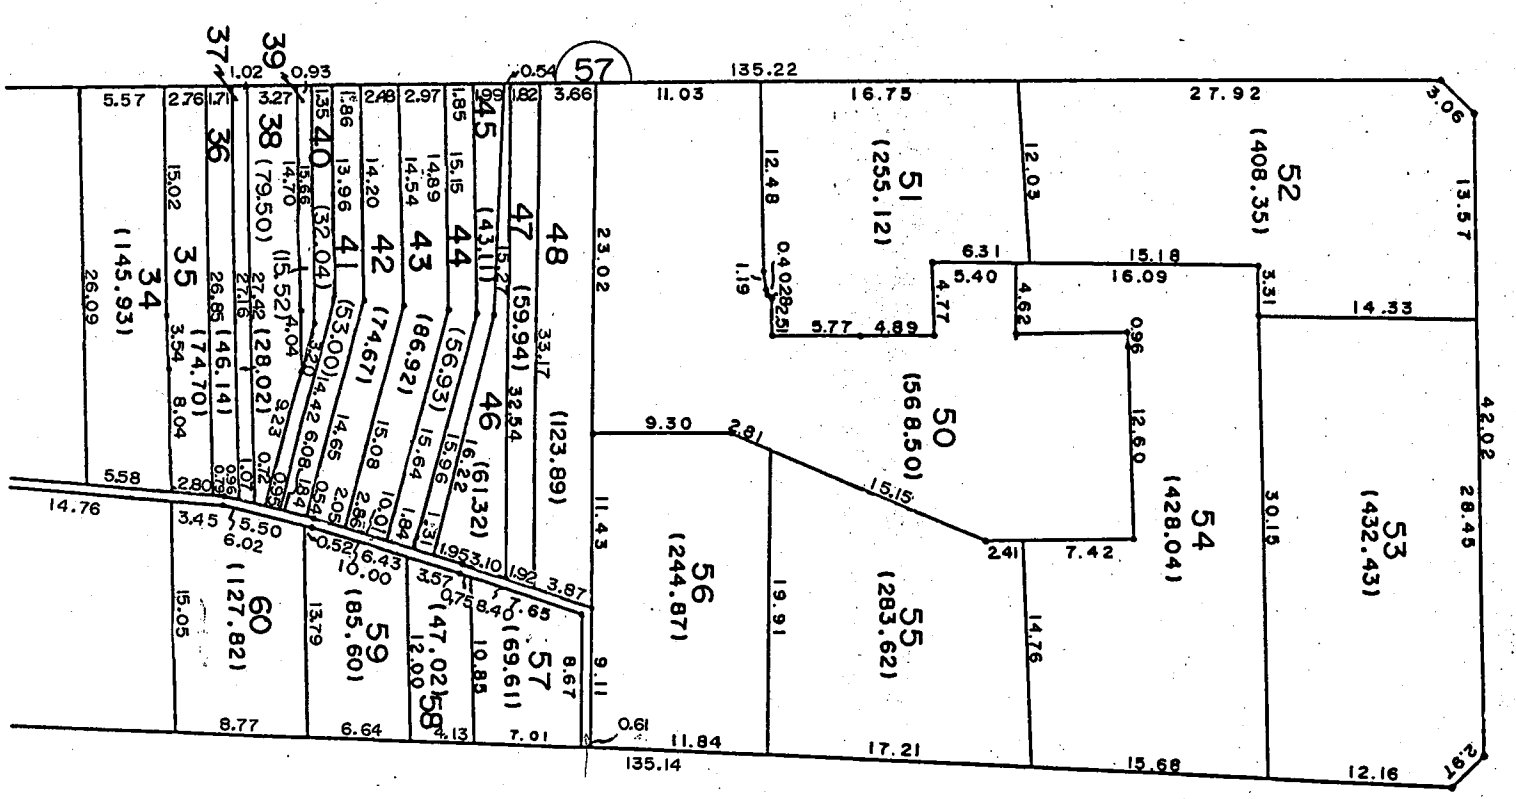

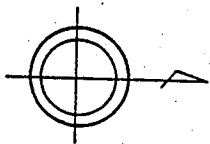

換地確定図

八尾町福島二丁目

番

縮尺 1 : 500

