
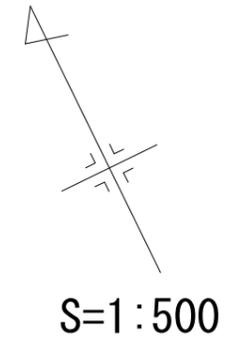


別紙 2 事業用地確定測量図

面積一覧表

地番名	面積
8-1	366.51 m ²
8-2	492.92 m ²
8-3	2157.44 m ²
8-4	704.77 m ²
8-5	1008.80 m ²
8-6	92.99 m ²
8-7	549.36 m ²
8-8	2557.18 m ²
合計	7929.98 m ²

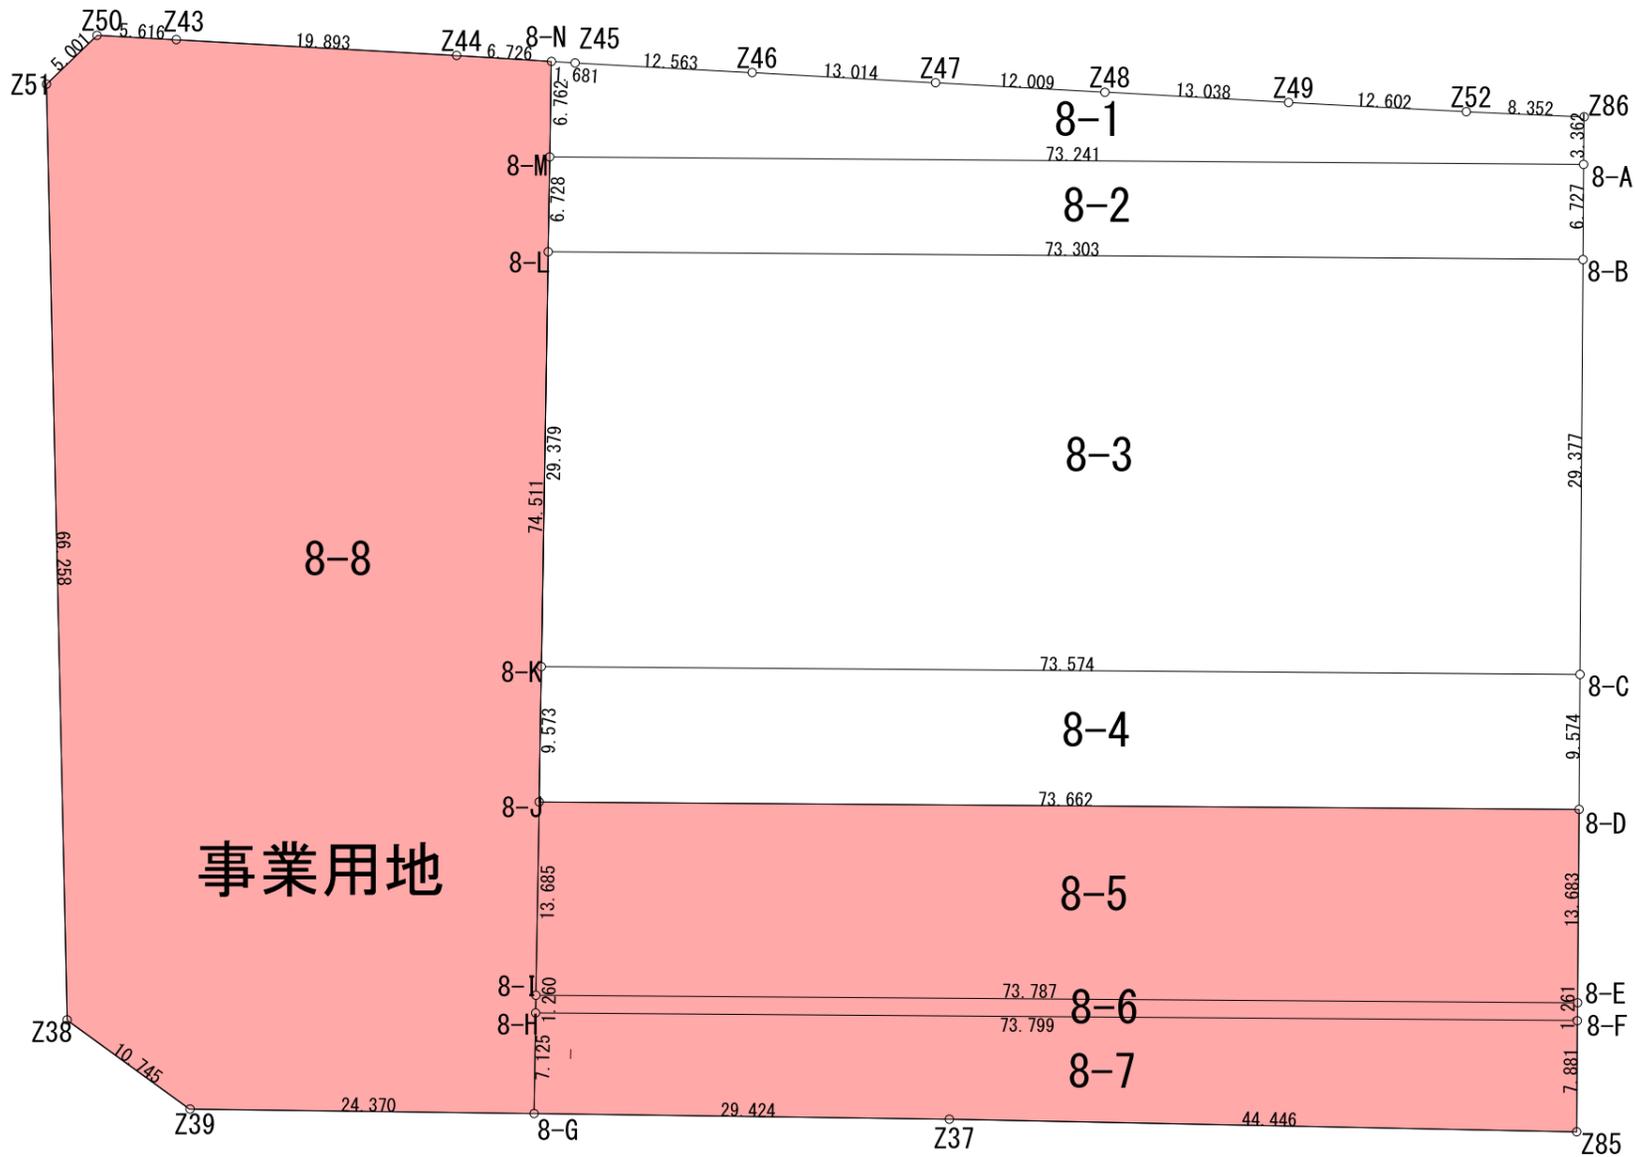

座標一覧表

測点名	X座標	Y座標
8-A	77825.202	4093.303
8-B	77819.177	4090.310
8-C	77792.868	4077.240
8-D	77784.294	4072.980
8-E	77772.040	4066.892
8-F	77770.911	4066.331
8-G	77797.395	3997.010
8-H	77803.746	4000.239
8-I	77804.869	4000.810
8-J	77817.068	4007.011
8-K	77825.602	4011.349
8-L	77851.792	4024.662
8-M	77857.789	4027.711
8-N	77863.817	4030.775
Z37	77784.145	4023.282
Z38	77817.853	3970.199
Z39	77808.370	3975.251
Z43	77876.846	4007.562
Z44	77867.135	4024.924
Z45	77862.987	4032.237
Z46	77856.865	4043.207
Z47	77850.524	4054.572
Z48	77844.673	4065.059
Z49	77838.311	4076.439
Z50	77879.588	4002.661
Z51	77878.040	3997.906
Z52	77832.203	4087.462
Z85	77763.853	4062.825
Z86	77828.213	4094.799