
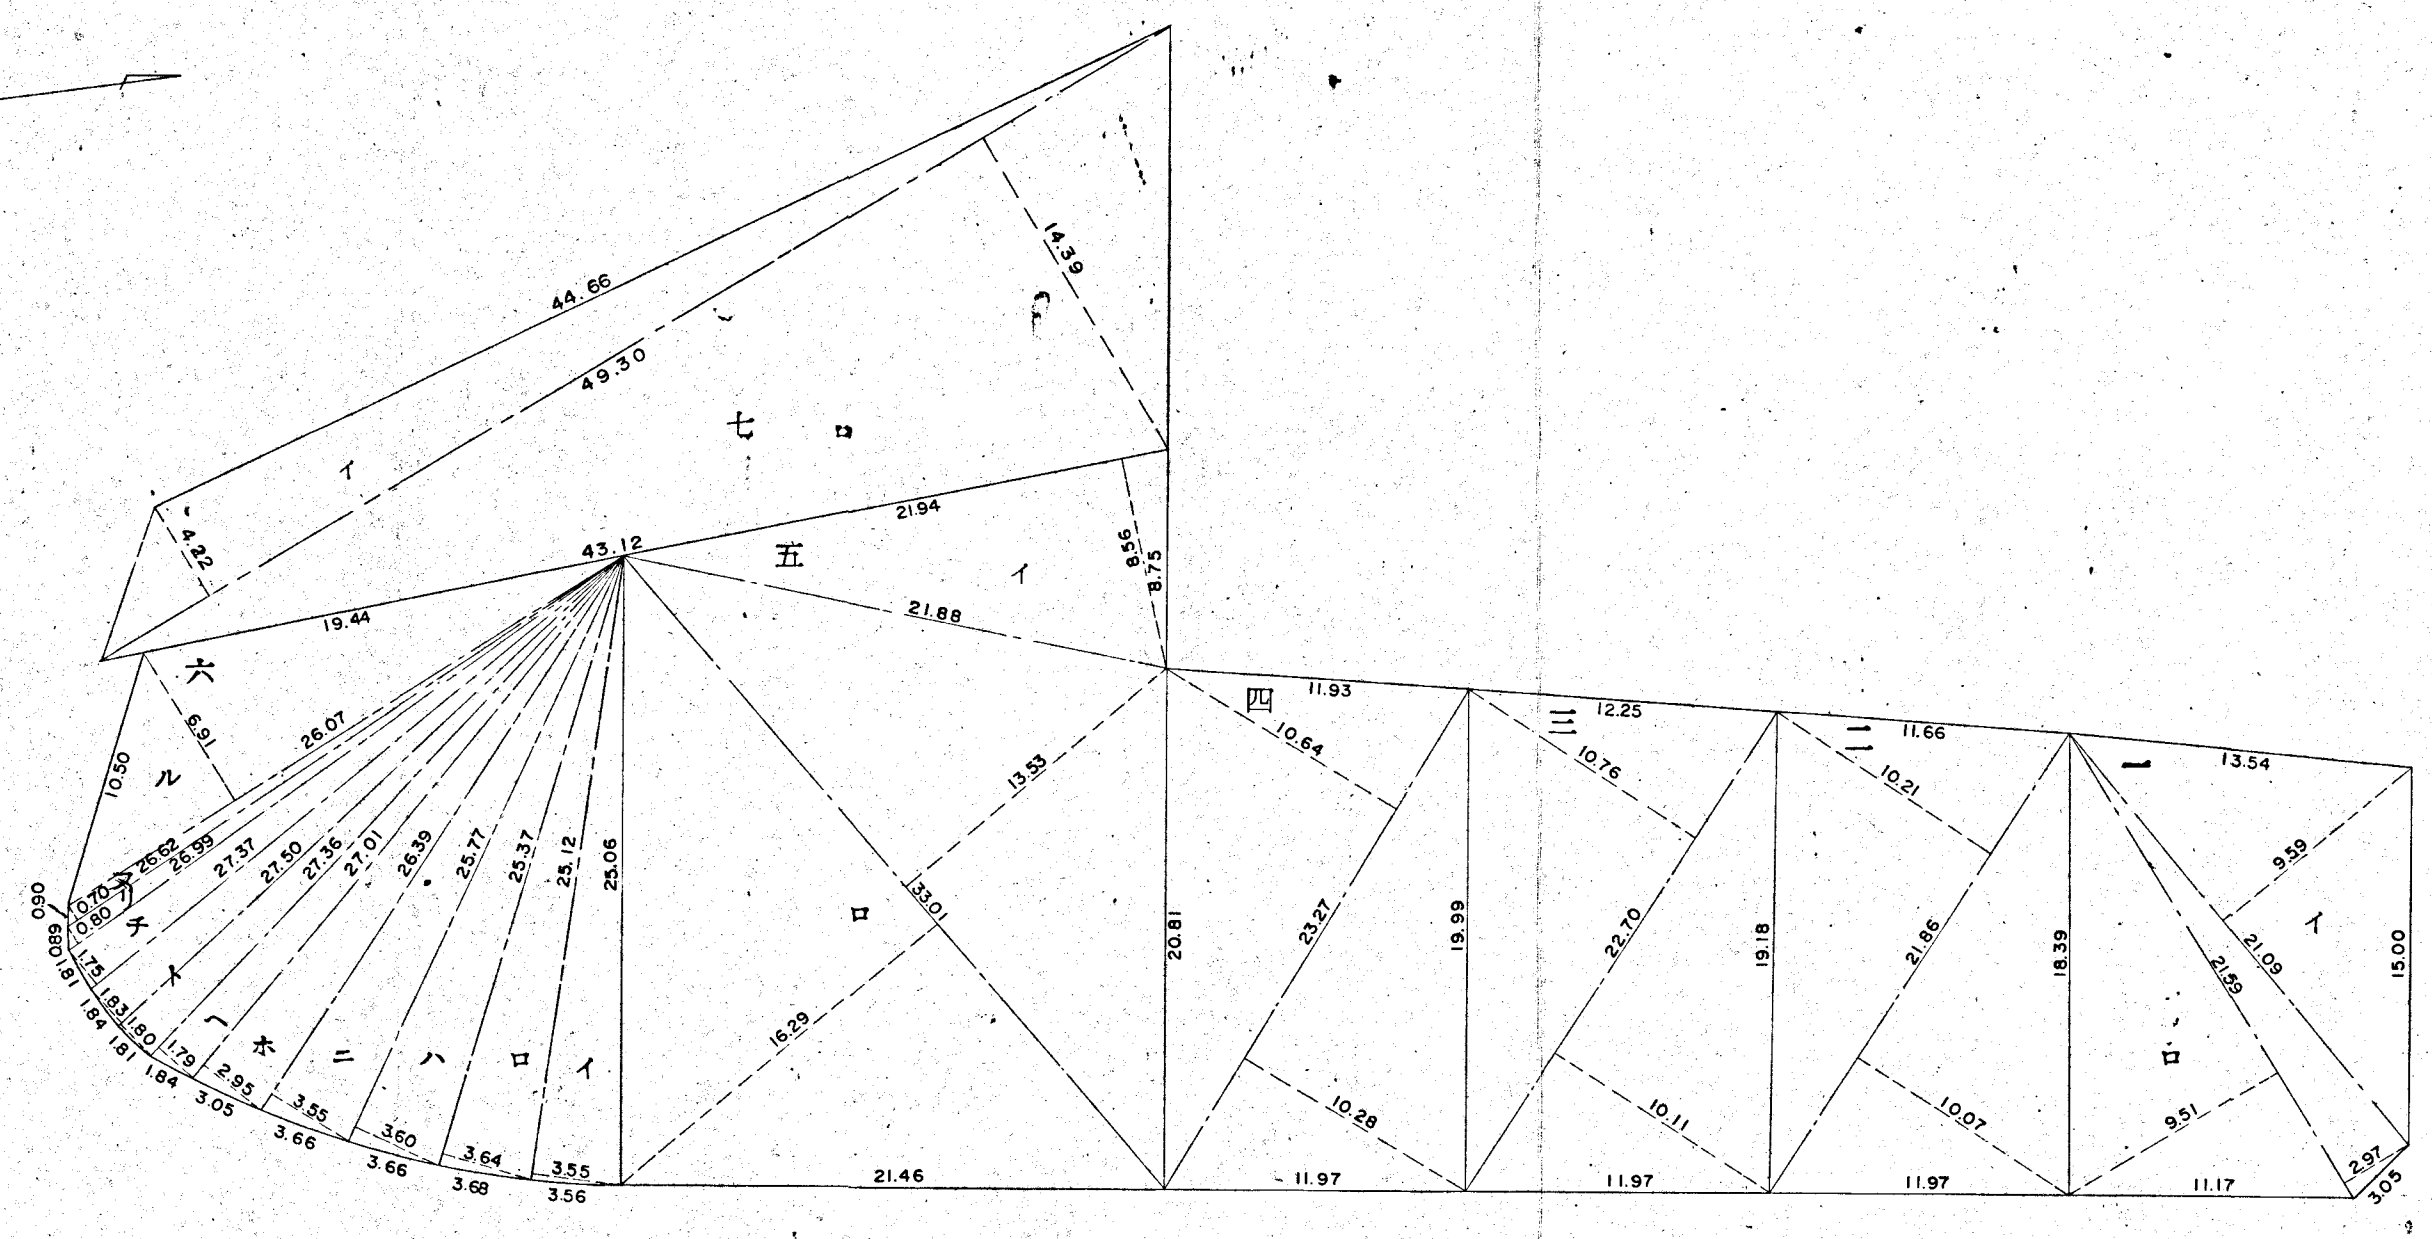


B.NO. I

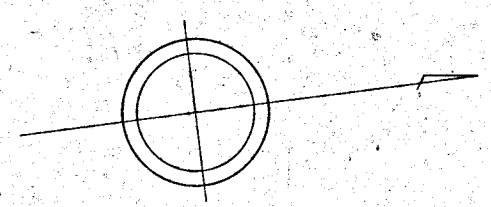

2

地番	符号	算式	地積
一	イ	21.09×9.59	202.2531
	ロ	$21.59 \times (2.97 + 9.51)$	269.4432
	計		471.6963
	1/2		235.8481
	整算		235.84
二		$21.86 \times (10.07 + 10.21)$	443.3208
	1/2		221.6604
	整算		221.66
三		$22.70 \times (10.11 + 10.76)$	473.7490
	1/2		236.8745
	整算		236.87
四		$23.27 \times (10.28 + 10.64)$	486.8084
	1/2		243.4042
	整算		243.40
五	イ	21.94×8.56	187.8064
	ロ	$33.01 \times (13.53 + 16.29)$	984.3582
	計		1,172.1646
	1/2		586.0823
	整算		586.08

地番	符号	算式	地積
六	イ	25.12×3.55	89.1760
	ロ	25.37×3.64	92.3468
	ハ	25.77×3.60	92.7720
	ニ	26.39×3.55	93.6845
	ホ	27.01×2.95	79.6795
	ヘ	27.36×1.79	48.9744
	ト	$27.50 \times (1.80 + 1.83)$	99.8250
	チ	27.37×1.75	47.8975
	リ	26.99×0.80	21.5920
	ヌ	26.62×0.70	18.6340
	ル	26.07×6.91	180.1437
	計		864.7254
	1/2		432.3627
	整算		432.36
七	ヘロンの公式より		
イ	$\sqrt{50.19(50.19-49.30)(50.19-44.66)(50.19-6.42)}$		103.9811
ロ	$\sqrt{109.21(109.21-49.30)(109.21-43.12)(109.21-16.79)}$		354.6961
整算			

S = 1 : 300.