
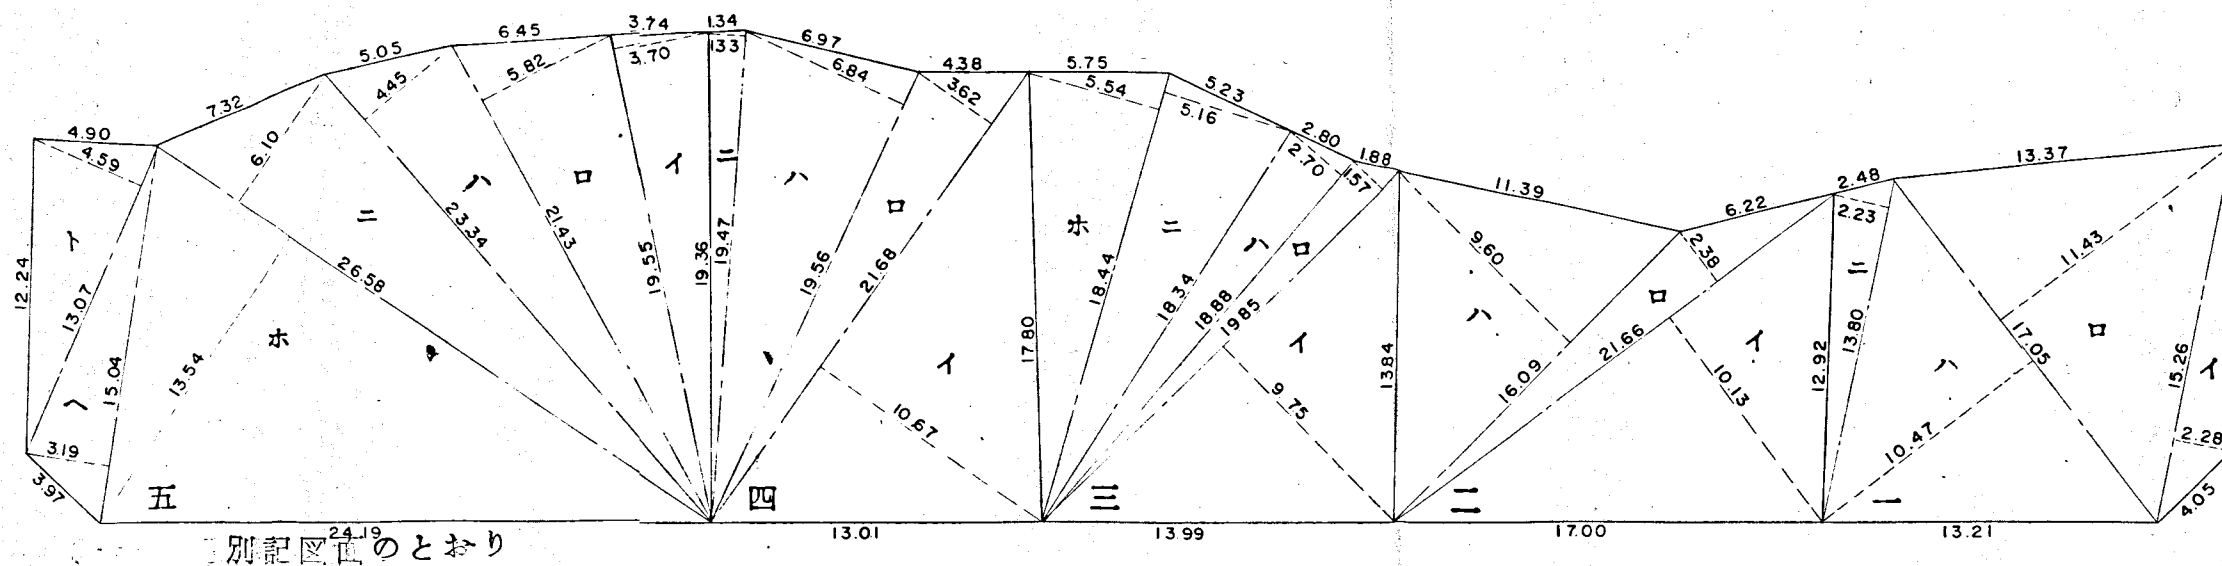


藤の木台確定図 B.NO.17

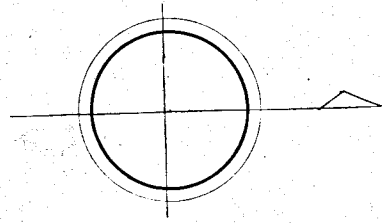

別記図のとおり

地番	符号	算式	地積
一	イ	15.26×2.28	34.7928
	ロ	17.05×11.43	194.8815
	ハ	17.05×10.47	178.5135
	ニ	13.80×2.23	30.7740
	計		438.9618
	$\frac{1}{2}$		219.4809
	整算		219.48
二	イ	21.66×10.13	219.4158
	ロ	21.66×2.38	51.5508
	ハ	16.09×9.60	154.4640
	計		425.4306
	$\frac{1}{2}$		212.7153
	整算		212.71
三	イ	19.85×9.75	193.5375
	ロ	19.85×1.57	31.1645
	ハ	18.88×2.70	50.9760
	ニ	18.44×5.16	95.1504
	ホ	18.44×5.54	102.1576
	計		472.9860
	$\frac{1}{2}$		236.4930
	整算		236.49

地番	符号	算式	地積
四	イ	21.68×10.67	231.3256
	ロ	21.68×3.62	78.4816
	ハ	19.56×6.84	133.7904
	ニ	19.47×1.33	25.8951
	計		469.4927
	$\frac{1}{2}$		234.7463
	整算		234.74
五	イ	19.55×3.70	72.3350
	ロ	21.43×5.82	124.7226
	ハ	23.34×4.45	103.8630
	ニ	26.58×6.10	162.1380
	ホ	26.58×13.54	359.8932
	ヘ	15.04×3.19	47.9776
	ト	13.07×4.59	59.9913
	計		930.9207
	$\frac{1}{2}$		465.4603
	整算		465.46
合計			1,368.88

S = 1:300