


藤の木台確定図 B.NO.21

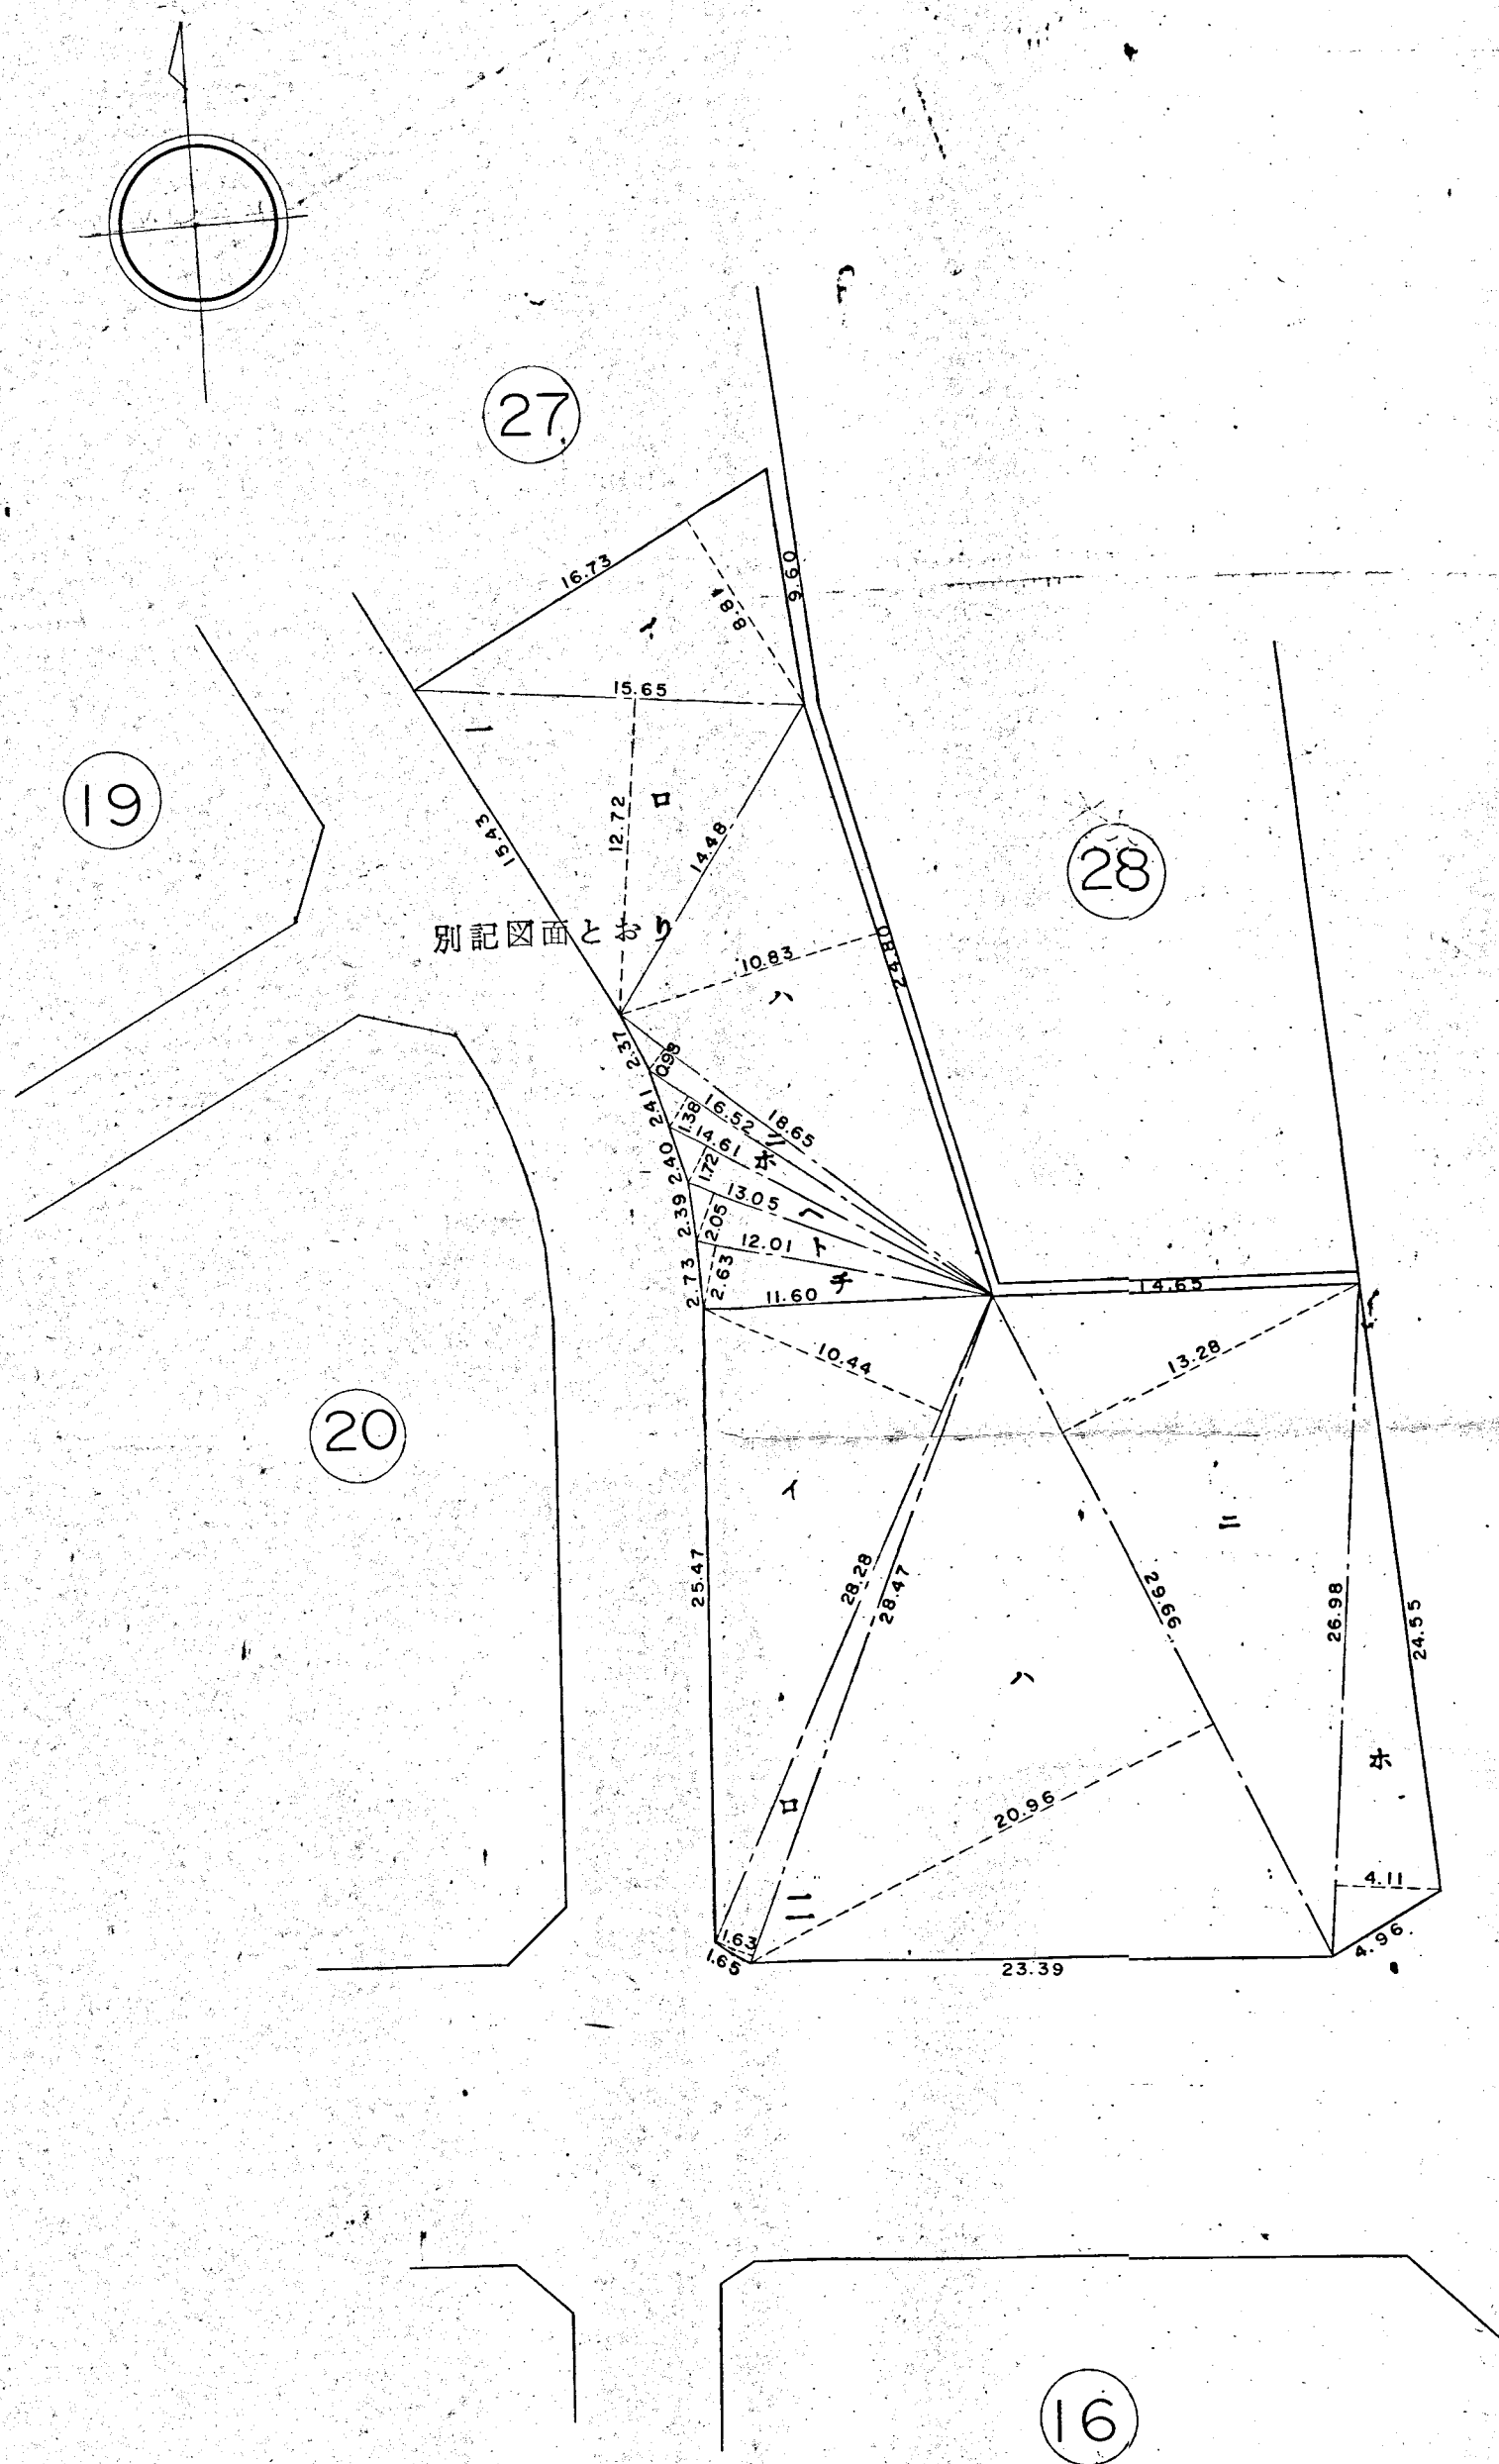

地 番	符 号	算 式	地 積
一	イ	16.73×8.81	147.3913
	ロ	15.65×12.72	199.0680
	ハ	24.80×10.83	268.5840
	ニ	18.65×0.98	18.2770
	ホ	16.52×1.38	22.7976
	ヘ	14.61×1.72	25.1292
	ト	13.05×2.05	26.7525
	チ	12.01×2.63	31.5863
	計		739.5859
	1/2		369.7929
二	整 算		369.79
	イ	28.28×10.44	295.2432
	ロ	28.47×1.63	46.4061
	ハ	29.66×20.96	621.6736
	ニ	29.66×13.28	393.8848
	ホ	26.98×4.11	110.8878
	計		1,468.0955
	1/2		734.0477
合 計	整 算		734.04
			1,103.83

S = 1 : 300