


藤の木台確定図 B.NO.22

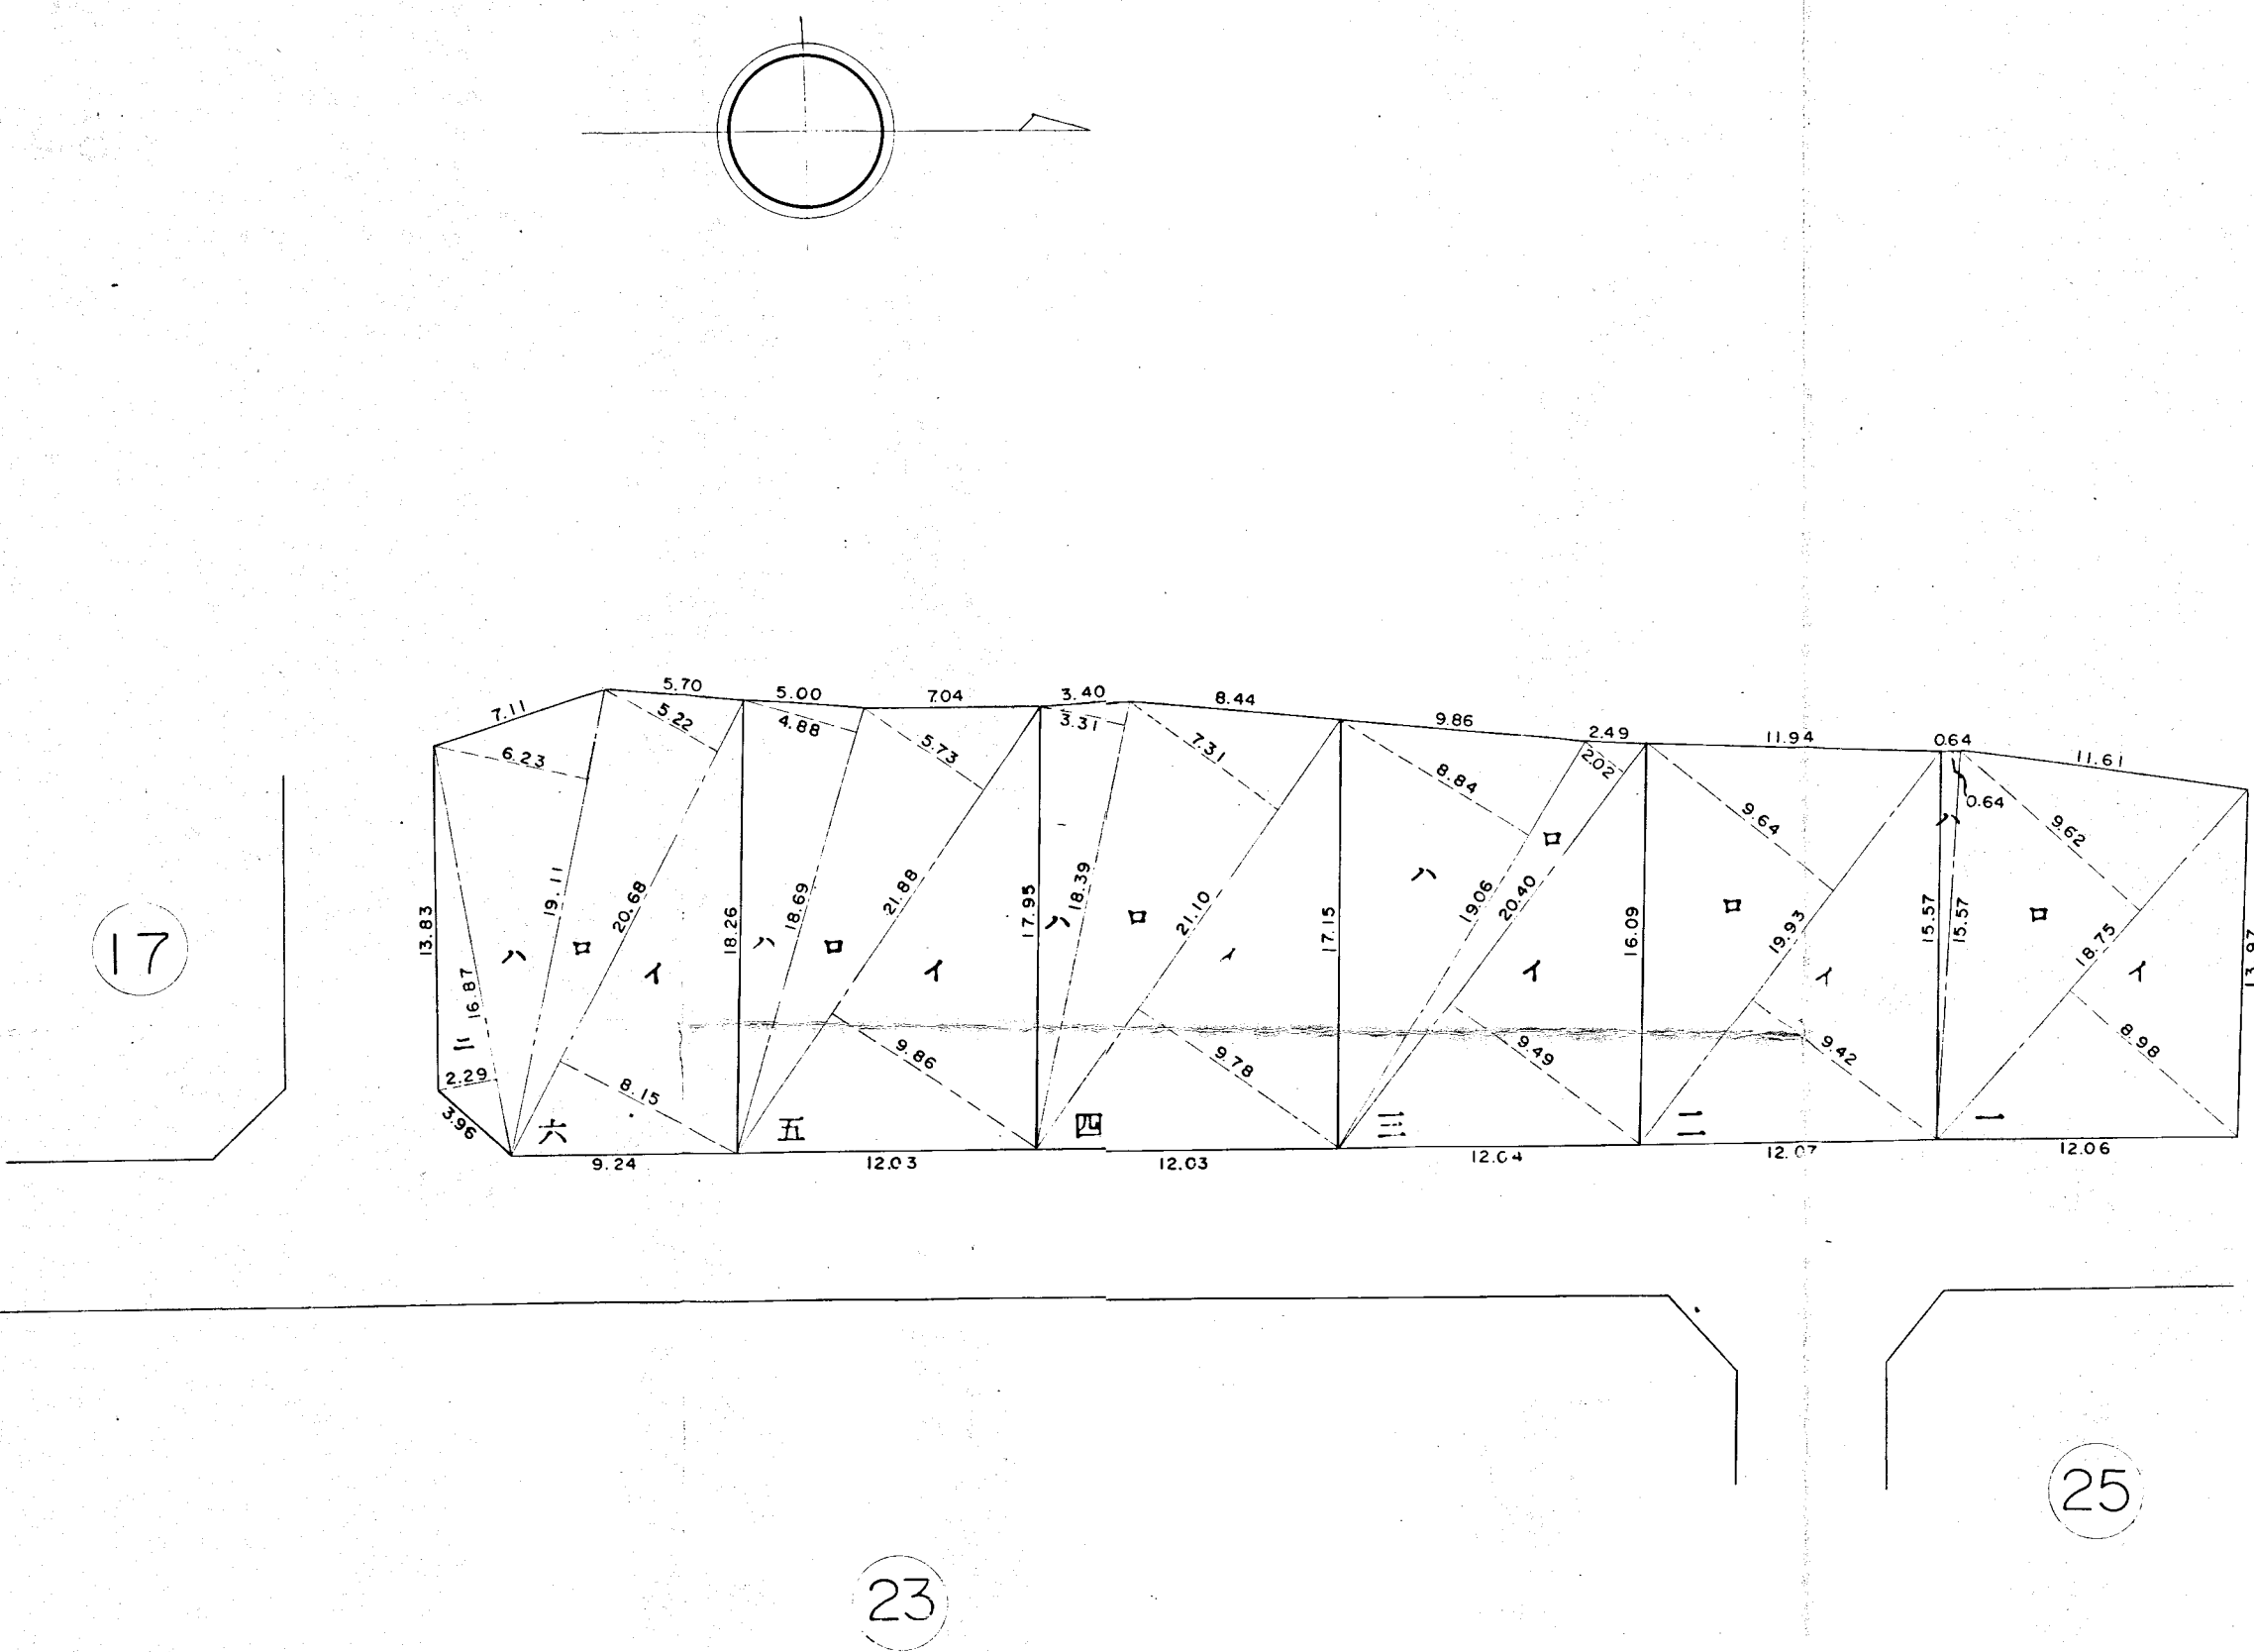

地番	符号	算式	地積
一	イ	18.75×8.98	168.3750
	ロ	18.75×9.62	180.3750
	ハ	15.57×0.64	9.9648
	計		358.7148
	$\frac{1}{2}$		179.3574
二	イ	19.93×9.42	187.7406
	ロ	19.93×9.64	192.1252
	計		379.8658
	$\frac{1}{2}$		189.9329
	整算		189.93
三	イ	20.40×9.49	193.5960
	ロ	20.40×2.02	41.2080
	ハ	19.06×8.84	168.4904
	計		403.2944
	$\frac{1}{2}$		201.6472
四	イ	21.10×9.78	206.3580
	ロ	21.10×7.31	154.2410
	ハ	18.39×3.31	60.8709
	計		421.4699
	$\frac{1}{2}$		210.7349
五	イ	21.88×9.86	215.7368
	ロ	21.88×5.73	125.3724
	ハ	18.69×4.88	91.2072
	計		432.3164
	$\frac{1}{2}$		216.1582
六	イ	20.68×8.15	168.5420
	ロ	20.68×5.22	107.9496
	ハ	19.11×6.23	119.0553
	ニ	16.87×2.29	38.6323
	計		434.1792
合計	$\frac{1}{2}$		217.0896
	整算		217.08
合計			1,214.88

S = 1:300