


藤の木台確定図 B.NO.23

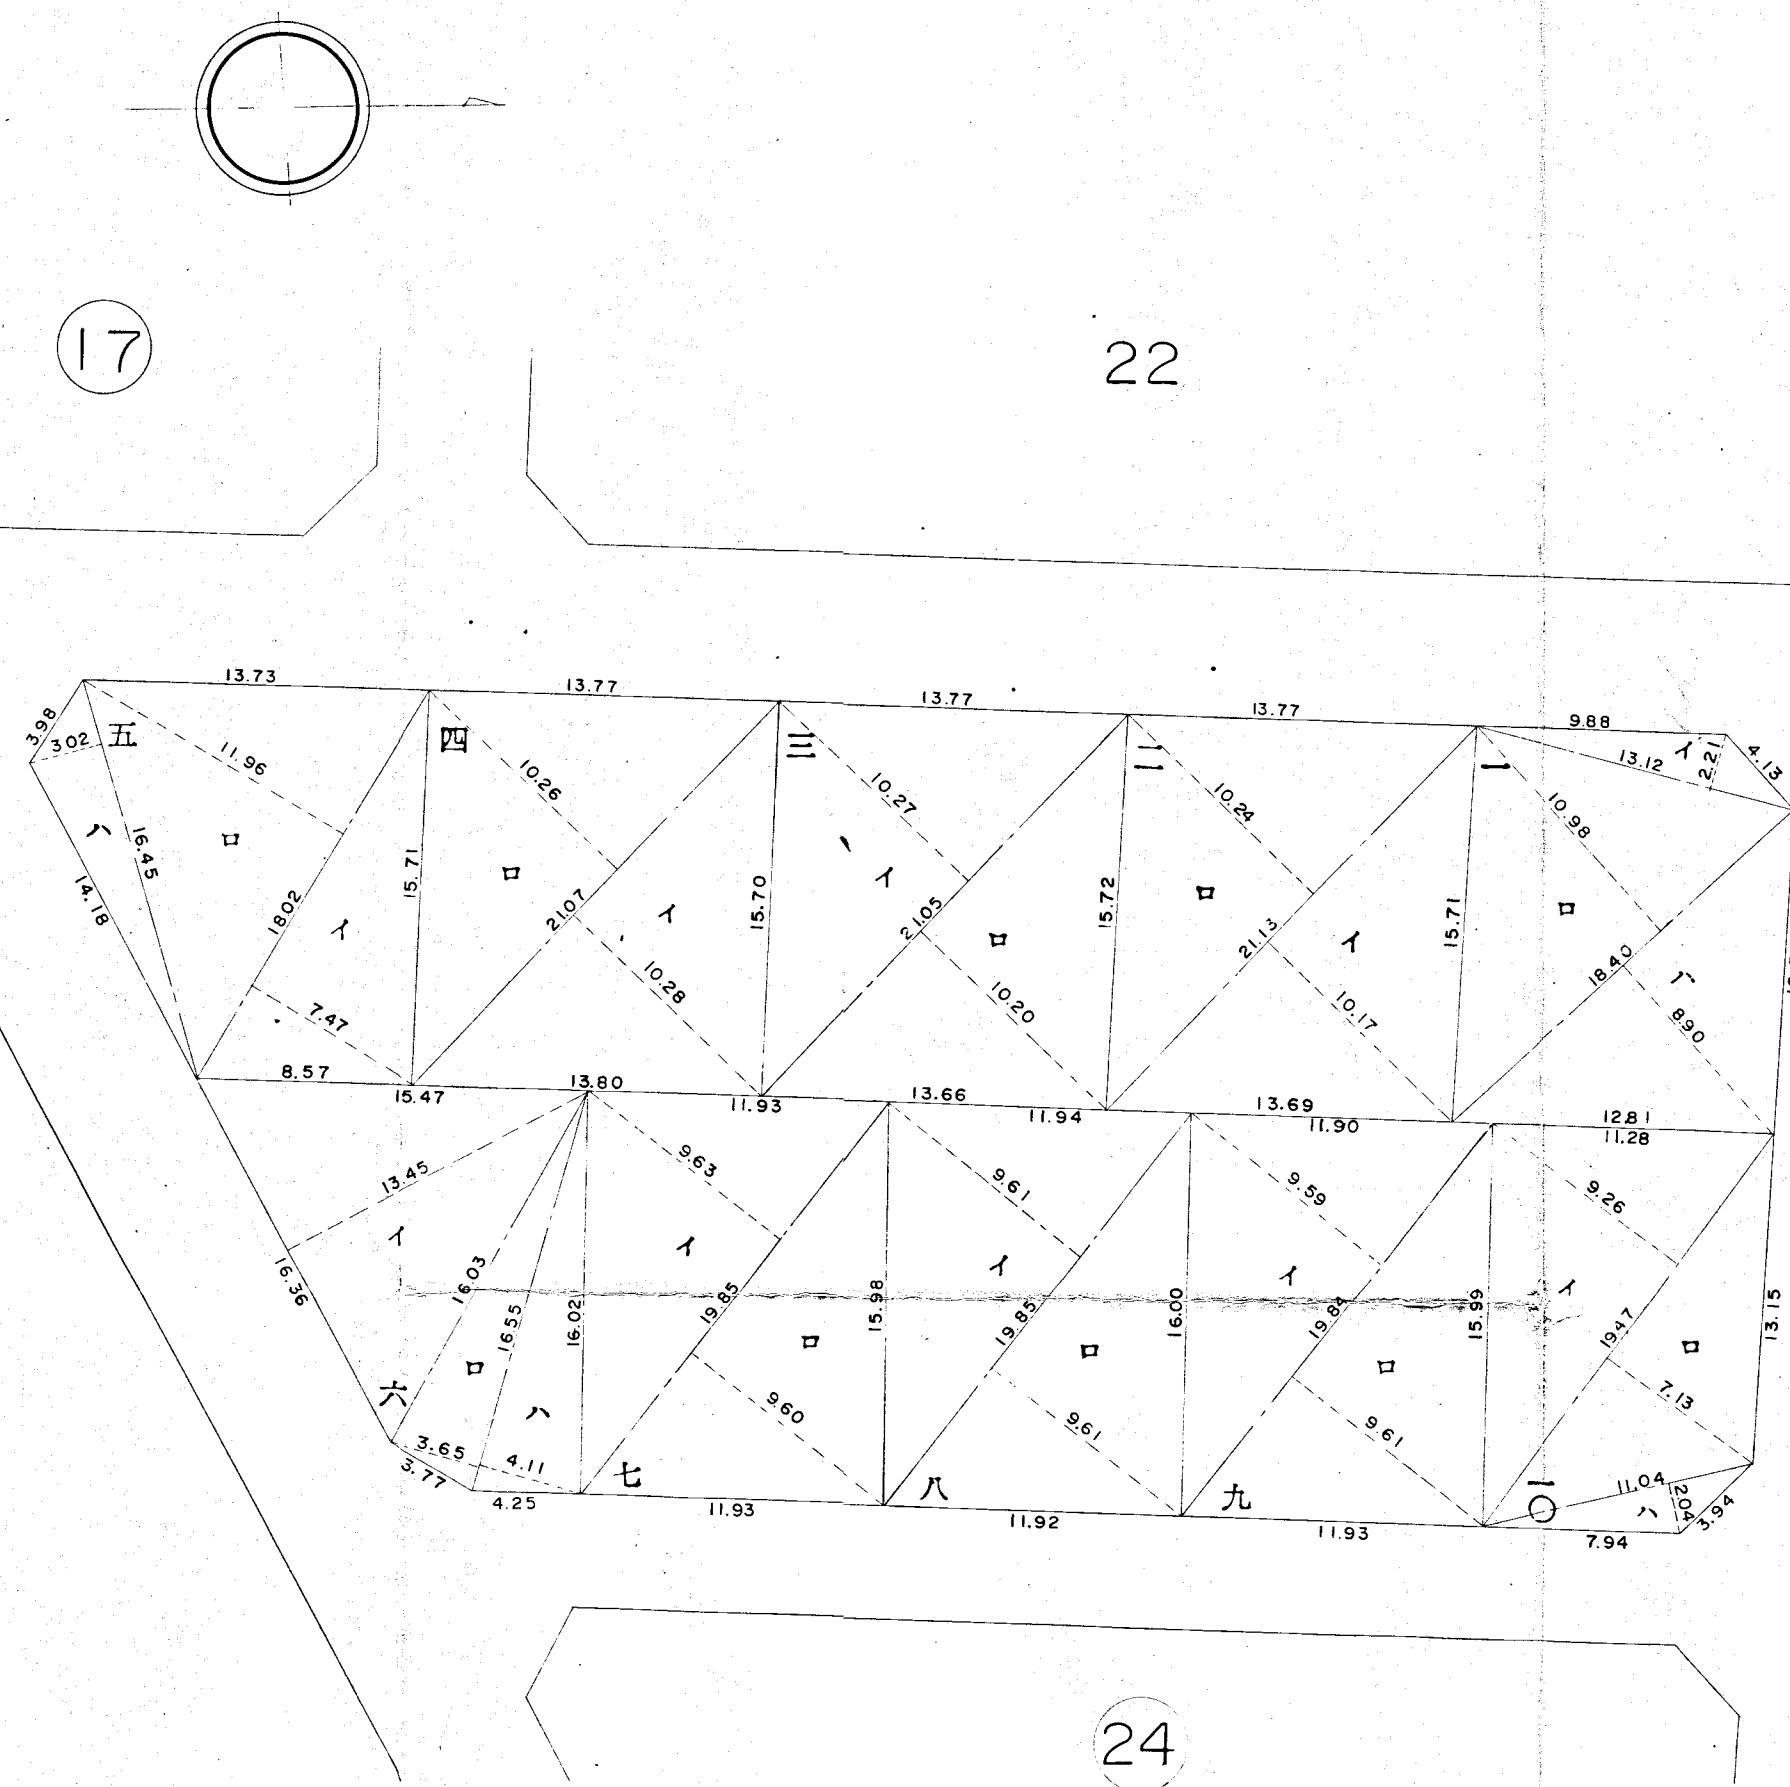

地番	符号	算式	地積
一	イ	13.12×2.21	28.9952
	ロ	18.40×10.98	202.0320
	ハ	18.40×8.90	163.7600
	計		394.7872
	1/2		197.3936
二	イ	21.13×10.17	214.8921
	ロ	21.13×10.24	216.3712
	計		431.2633
	1/2		215.6316
	整算		215.63
三	イ	21.05×10.27	216.1835
	ロ	21.05×10.20	214.7100
	計		430.8935
	1/2		215.4467
	整算		215.44

地番	符号	算式	地積
四	イ	21.07×10.28	216.5996
	ロ	21.07×10.26	216.1782
	計		432.7778
	1/2		216.3889
	整算		216.38
五	イ	18.02×7.47	134.6094
	ロ	18.02×11.96	215.5192
	ハ	16.45×3.02	49.6790
	計		399.8076
	1/2		199.9038
六	イ	16.36×13.45	220.0420
	ロ	16.55×3.65	60.4075
	ハ	16.55×4.11	68.0205
	計		348.4700
	1/2		174.2350
七	イ	19.85×9.63	191.1555
	ロ	19.85×9.60	190.5600
	計		381.7155
	1/2		190.8577
	整算		190.85
八	イ	19.85×9.61	190.7585
	ロ	19.85×9.61	190.7585
	計		381.5170
	1/2		190.7585
	整算		190.75
九	イ	19.84×9.59	190.2656
	ロ	19.84×9.61	190.6624
	計		380.9280
	1/2		190.4640
	整算		190.46

地番	符号	算式	地積
一〇	イ	19.47×9.26	180.2922
	ロ	19.47×7.13	138.8211
	ハ	11.04×2.04	22.5216
	計		341.6349
	1/2		170.8174
合計	整算		170.81
	合計		1,961.84

S = 1:300