
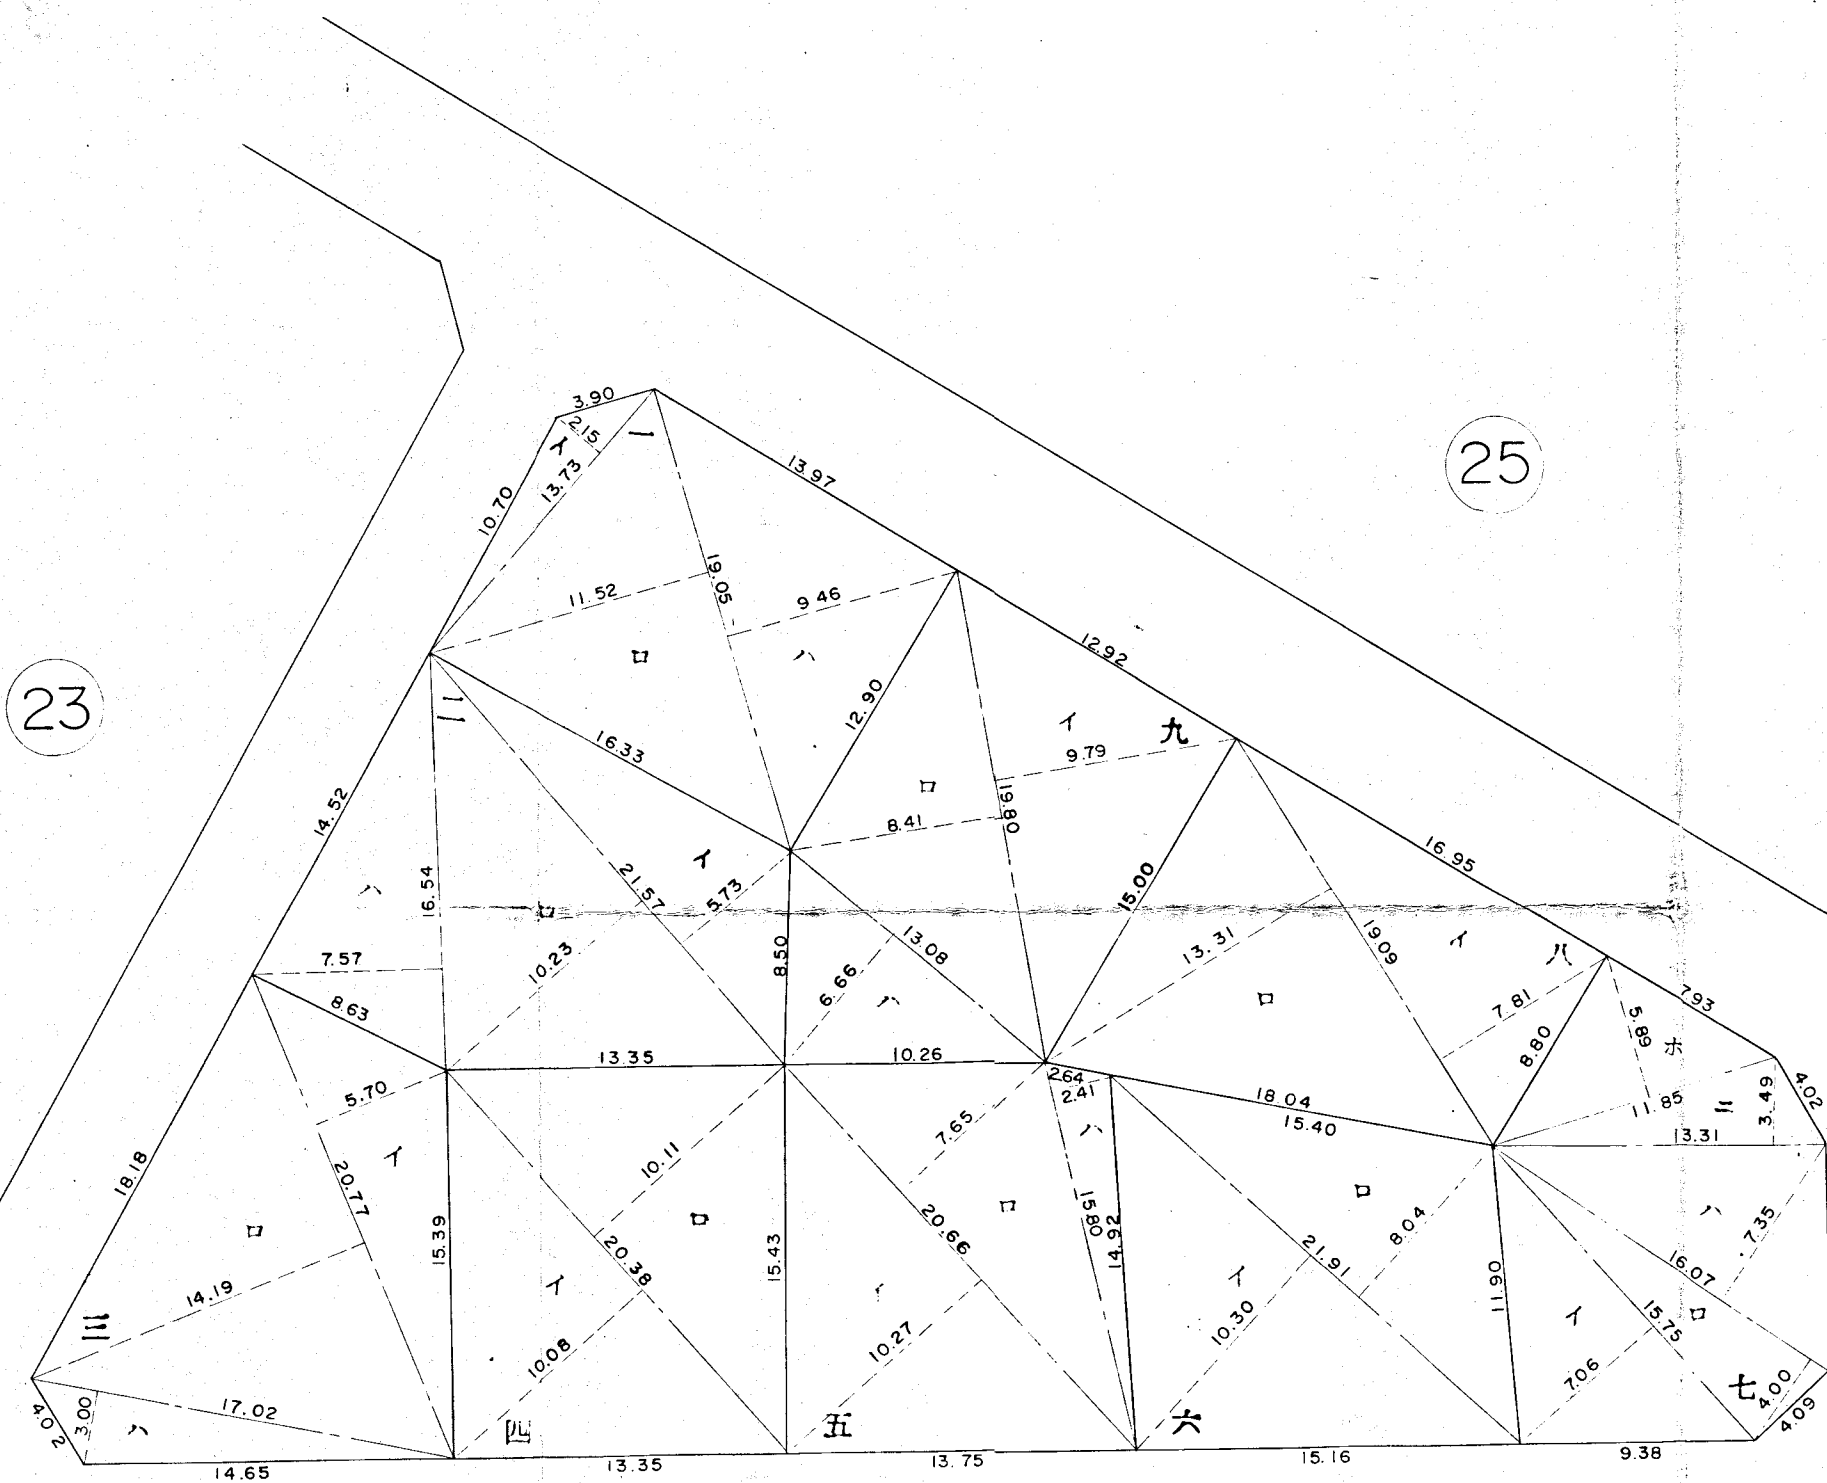


藤の木台確定図 B.NO.24

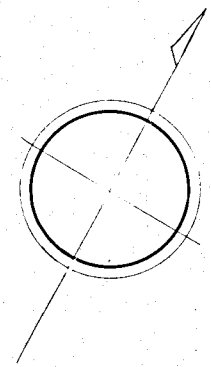

地番	符号	算式	地積
一	イ	13.73×2.15	29.5195
	ロ	19.05×11.52	219.4560
	ハ	19.05×9.46	180.2130
	計		429.1885
	1/2		214.5942
整算			214.59
二	イ	21.57×5.73	123.5961
	ロ	21.57×10.23	220.6611
	ハ	16.54×7.57	125.2078
	計		469.4650
	1/2		234.7325
整算			234.73
三	イ	20.77×5.70	118.3890
	ロ	20.77×14.19	294.7263
	ハ	17.02×3.00	51.0600
	計		464.1753
	1/2		232.0876
整算			232.08
四	イ	20.38×10.08	205.4304
	ロ	20.38×10.11	206.0418
	計		411.4722
	1/2		205.7361
整算			205.73

地番	符号	算式	地積
五	イ	20.66×10.27	212.1782
	ロ	20.66×7.65	158.0490
	ハ	15.80×2.41	38.0780
	計		408.3052
	1/2		204.1526
整算			204.15
六	イ	21.91×10.30	225.6730
	ロ	21.91×8.04	176.1564
	計		401.8294
	1/2		200.9147
	整算		200.91
七	イ	15.75×7.06	111.1950
	ロ	16.07×4.00	64.2800
	ハ	16.07×7.35	118.1145
	ニ	13.31×3.49	46.4519
	ホ	11.85×5.89	69.7965
七	計		409.8379
	1/2		204.9189
	整算		204.91
八	イ	19.09×7.81	149.0929
	ロ	19.09×13.31	254.0879
	計		403.1808
	1/2		201.5904
整算			201.59
九	イ	19.80×9.79	193.8420
	ロ	19.80×8.41	166.5180
	ハ	13.08×6.66	87.1128
	計		447.4728
	1/2		223.7364
整算			223.73
合計			1922.42

S = 1 : 300