

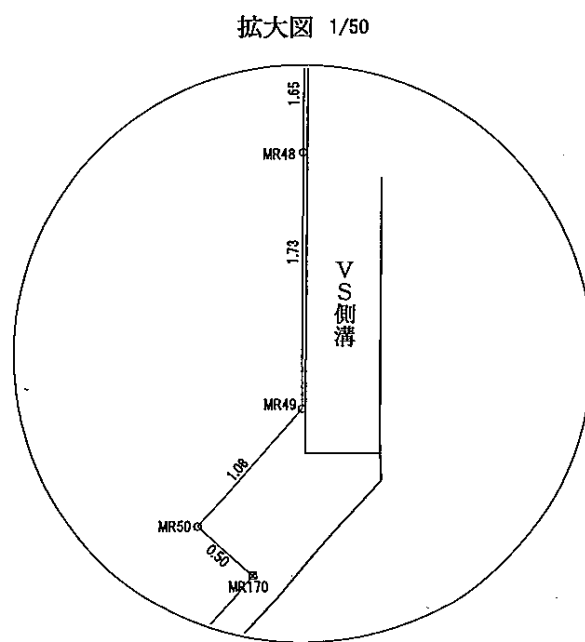
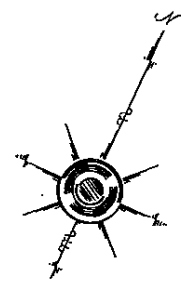


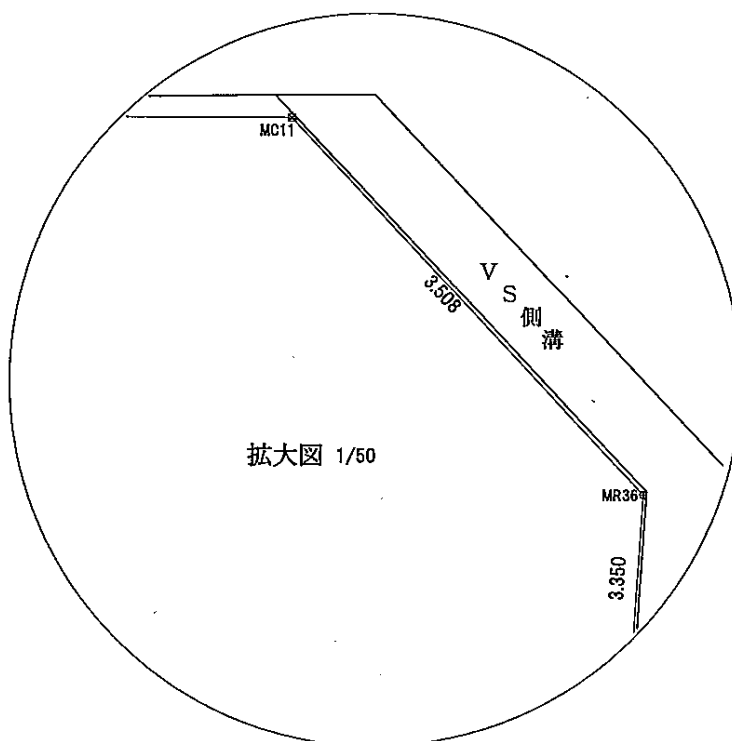


※ 70% に縮小

筆界点	境界標の種類
☒	合成樹脂杭
⊕	金属鎮
○	復元木杭
⊕	既存金属鎮
⊙	基準点

図面の名称		縮尺
地積測量図		1/250
平成30年8月17日作成		
所在	富山市水橋辻ヶ堂字山田割	
地番	135番1,136番1,137番2,138番2 139番2,140番2,140番3	
作成者	富山市八人町3番6号 土地家屋調査士 西永正信 TEL 441-7958 FAX 441-7929	

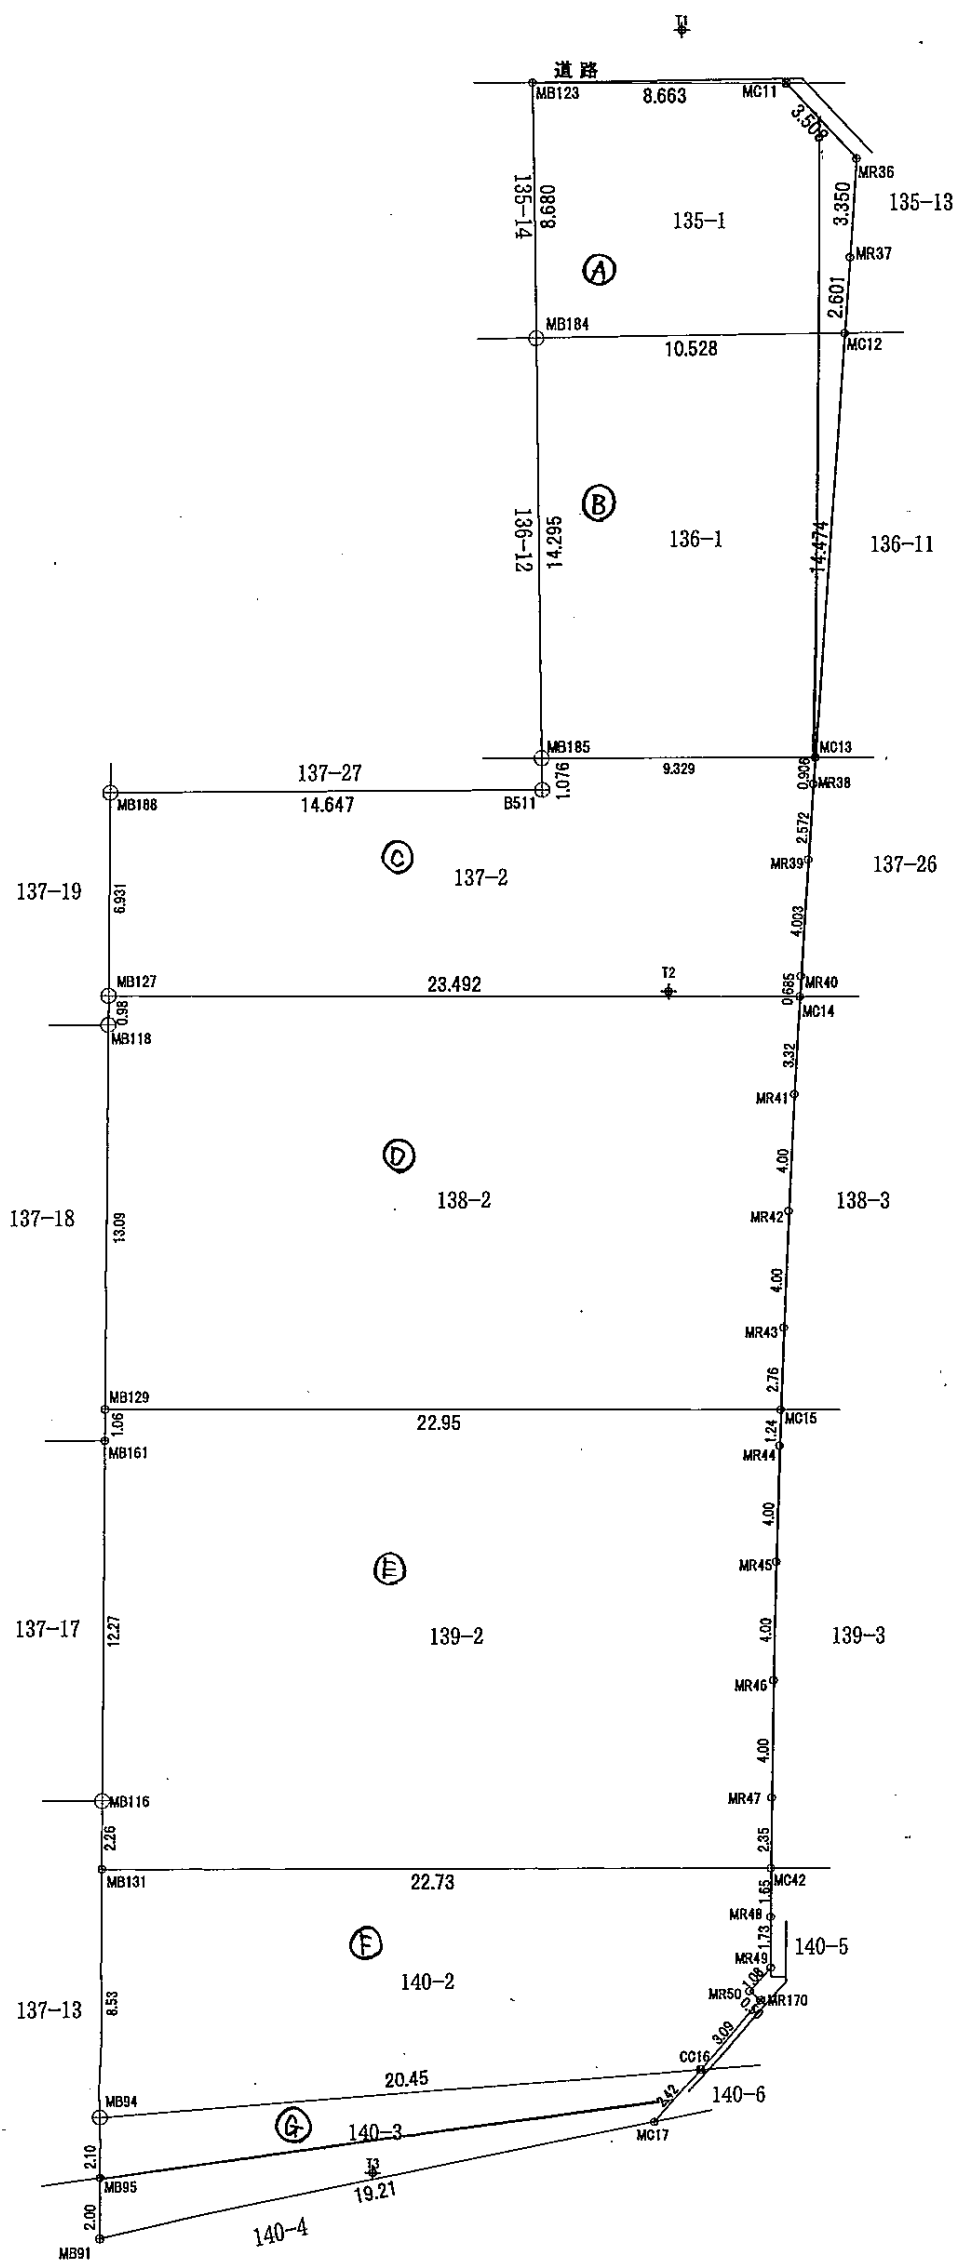

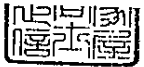

求積表

地番	㉔ 135-1			
NO	X_n	Y_n	$Y_{n+1}-Y_{n-1}$	$X_n \cdot (Y_{n+1}-Y_{n-1})$
MB123	83360.458	12248.212	-4.178	-348279.993524
MB184	83352.615	12251.932	12.407	1034155.894305
K03	83356.714	12260.619	5.660	471799.001240
K02	83363.405	12257.592	-4.509	-375885.593145
MC11	83364.018	12256.110	-9.380	-781954.488840
合計				-165.179964
合計面積				82.5899820
地積				82.58 m ²

地番	㉕ 136-1			
NO	X_n	Y_n	$Y_{n+1}-Y_{n-1}$	$X_n \cdot (Y_{n+1}-Y_{n-1})$
MB184	83352.615	12251.932	-2.547	-212299.110405
MB185	83339.705	12258.072	14.633	1219509.903265
MC13	83343.566	12266.565	2.547	212276.062602
K03	83356.714	12260.619	-14.633	-1219758.795962
合計				-271.940500
合計面積				135.9702500
地積				135.97 m ²

地番	㉖ 137-2			
NO	X_n	Y_n	$Y_{n+1}-Y_{n-1}$	$X_n \cdot (Y_{n+1}-Y_{n-1})$
MC13	83343.5660	12266.5650	-8.8140	-734590.190724
MB185	83339.7050	12258.0720	-8.0300	-669217.831150
B511	83338.7330	12258.5350	-12.8480	-1070736.041584
MB188	83332.6210	12245.2240	-10.4660	-872159.211386
MB127	83326.3000	12248.0690	24.2680	2022162.648400
MC14	83335.9400	12269.4920	21.1720	1764388.521680
MR40	83336.5780	12269.2410	-1.6930	-141088.826554
MR39	83340.3130	12267.7990	-2.3550	-196266.437115
MR38	83342.7180	12266.8860	-1.2340	-102844.914012
合計				-352.282445
合計面積				176.1412225
地積				176.14 m ²

地番	㉗ 138-2			
NO	X_n	Y_n	$Y_{n+1}-Y_{n-1}$	$X_n \cdot (Y_{n+1}-Y_{n-1})$
MB127	83326.3000	12248.0690	-21.0200	-1751518.826000
MB118	83325.4050	12248.4720	5.7760	481287.539280
MB129	83313.4620	12253.8450	26.3020	2191310.677524
MC15	83322.8800	12274.7740	19.8690	1655542.302720
MR43	83325.4310	12273.7140	-2.5750	-214562.984825
MR42	83329.1370	12272.1990	-3.0060	-250487.385822
MR41	83332.8520	12270.7080	-2.7070	-225582.030364
MC14	83335.9400	12269.4920	-22.6390	-1886642.345660
合計				-653.053147
合計面積				326.5265735
地積				326.52 m ²

地番	㉘ 139-2			
NO	X_n	Y_n	$Y_{n+1}-Y_{n-1}$	$X_n \cdot (Y_{n+1}-Y_{n-1})$
MB129	83313.4620	12253.8450	-20.4910	-1707176.149842
MB161	83312.4920	12254.2830	5.4720	455885.956224
MB116	83301.3010	12259.3170	5.9640	496808.959164
MB131	83299.2330	12260.2470	21.6620	1804427.985246
MC42	83308.5620	12280.9790	19.7700	1647010.270740
MR47	83310.7100	12280.0170	-2.5740	-214441.767540
MR46	83314.3740	12278.4050	-3.2000	-266605.996800
MR45	83318.0500	12276.8170	-3.1510	-262535.175550
MR44	83321.7350	12275.2540	-2.0430	-170226.304605
MC15	83322.8800	12274.7740	-21.4090	-1783859.537920
合計				-711.760883
合計面積				355.8804415
地積				355.88 m ²

地番	㉙ 140-2			
NO	X_n	Y_n	$Y_{n+1}-Y_{n-1}$	$X_n \cdot (Y_{n+1}-Y_{n-1})$
MB131	83299.2330	12260.2470	-17.2310	-1435329.083823
MB94	83291.4540	12263.7480	21.4140	1783603.195956
CC16	83301.3330	12281.6610	18.7930	1565481.951069
MR170	83304.3010	12282.5410	0.4010	33405.024701
MR50	83304.4430	12282.0620	-0.1720	-14328.364196
MR49	83305.4780	12282.3690	-0.4080	-33988.635024
MR48	83307.0560	12281.6540	-1.3900	-115796.807840
MC42	83308.5620	12280.9790	-21.4070	-1783386.386734
合計				-339.105891
合計面積				169.5529455
地積				169.55 m ²

地番	㉚ 140-3			
NO	X_n	Y_n	$Y_{n+1}-Y_{n-1}$	$X_n \cdot (Y_{n+1}-Y_{n-1})$
MB94	83291.454	12263.748	-17.051	-1420202.582154
MB95	83289.537	12264.610	17.606	1466395.588422
K01	83300.296	12281.354	17.051	1420353.347096
CC16	83301.333	12281.661	-17.606	-1466603.268798
合計				-56.915434
合計面積				28.4577170
地積				28.45 m ²