

富山市都市計画図

浜黒崎処理分区

124.21ha

岩瀬処理分区
291.50ha

豊田処理分区
569.78ha


水落処理分区
73.64ha

HE10-04	HE11-02	HE11-04	HE12-02	HE12-04
HE20-02	HE21-01	HE21-02	HE22-01	HE22-02
HE20-04	HE21-03	HE21-04	HE22-03	HE22-04
HE30-02	HE31-01	HE31-02	HE32-01	HE32-02



富山市都市計画図

1:2,500 国土基本図 07HE 31-02

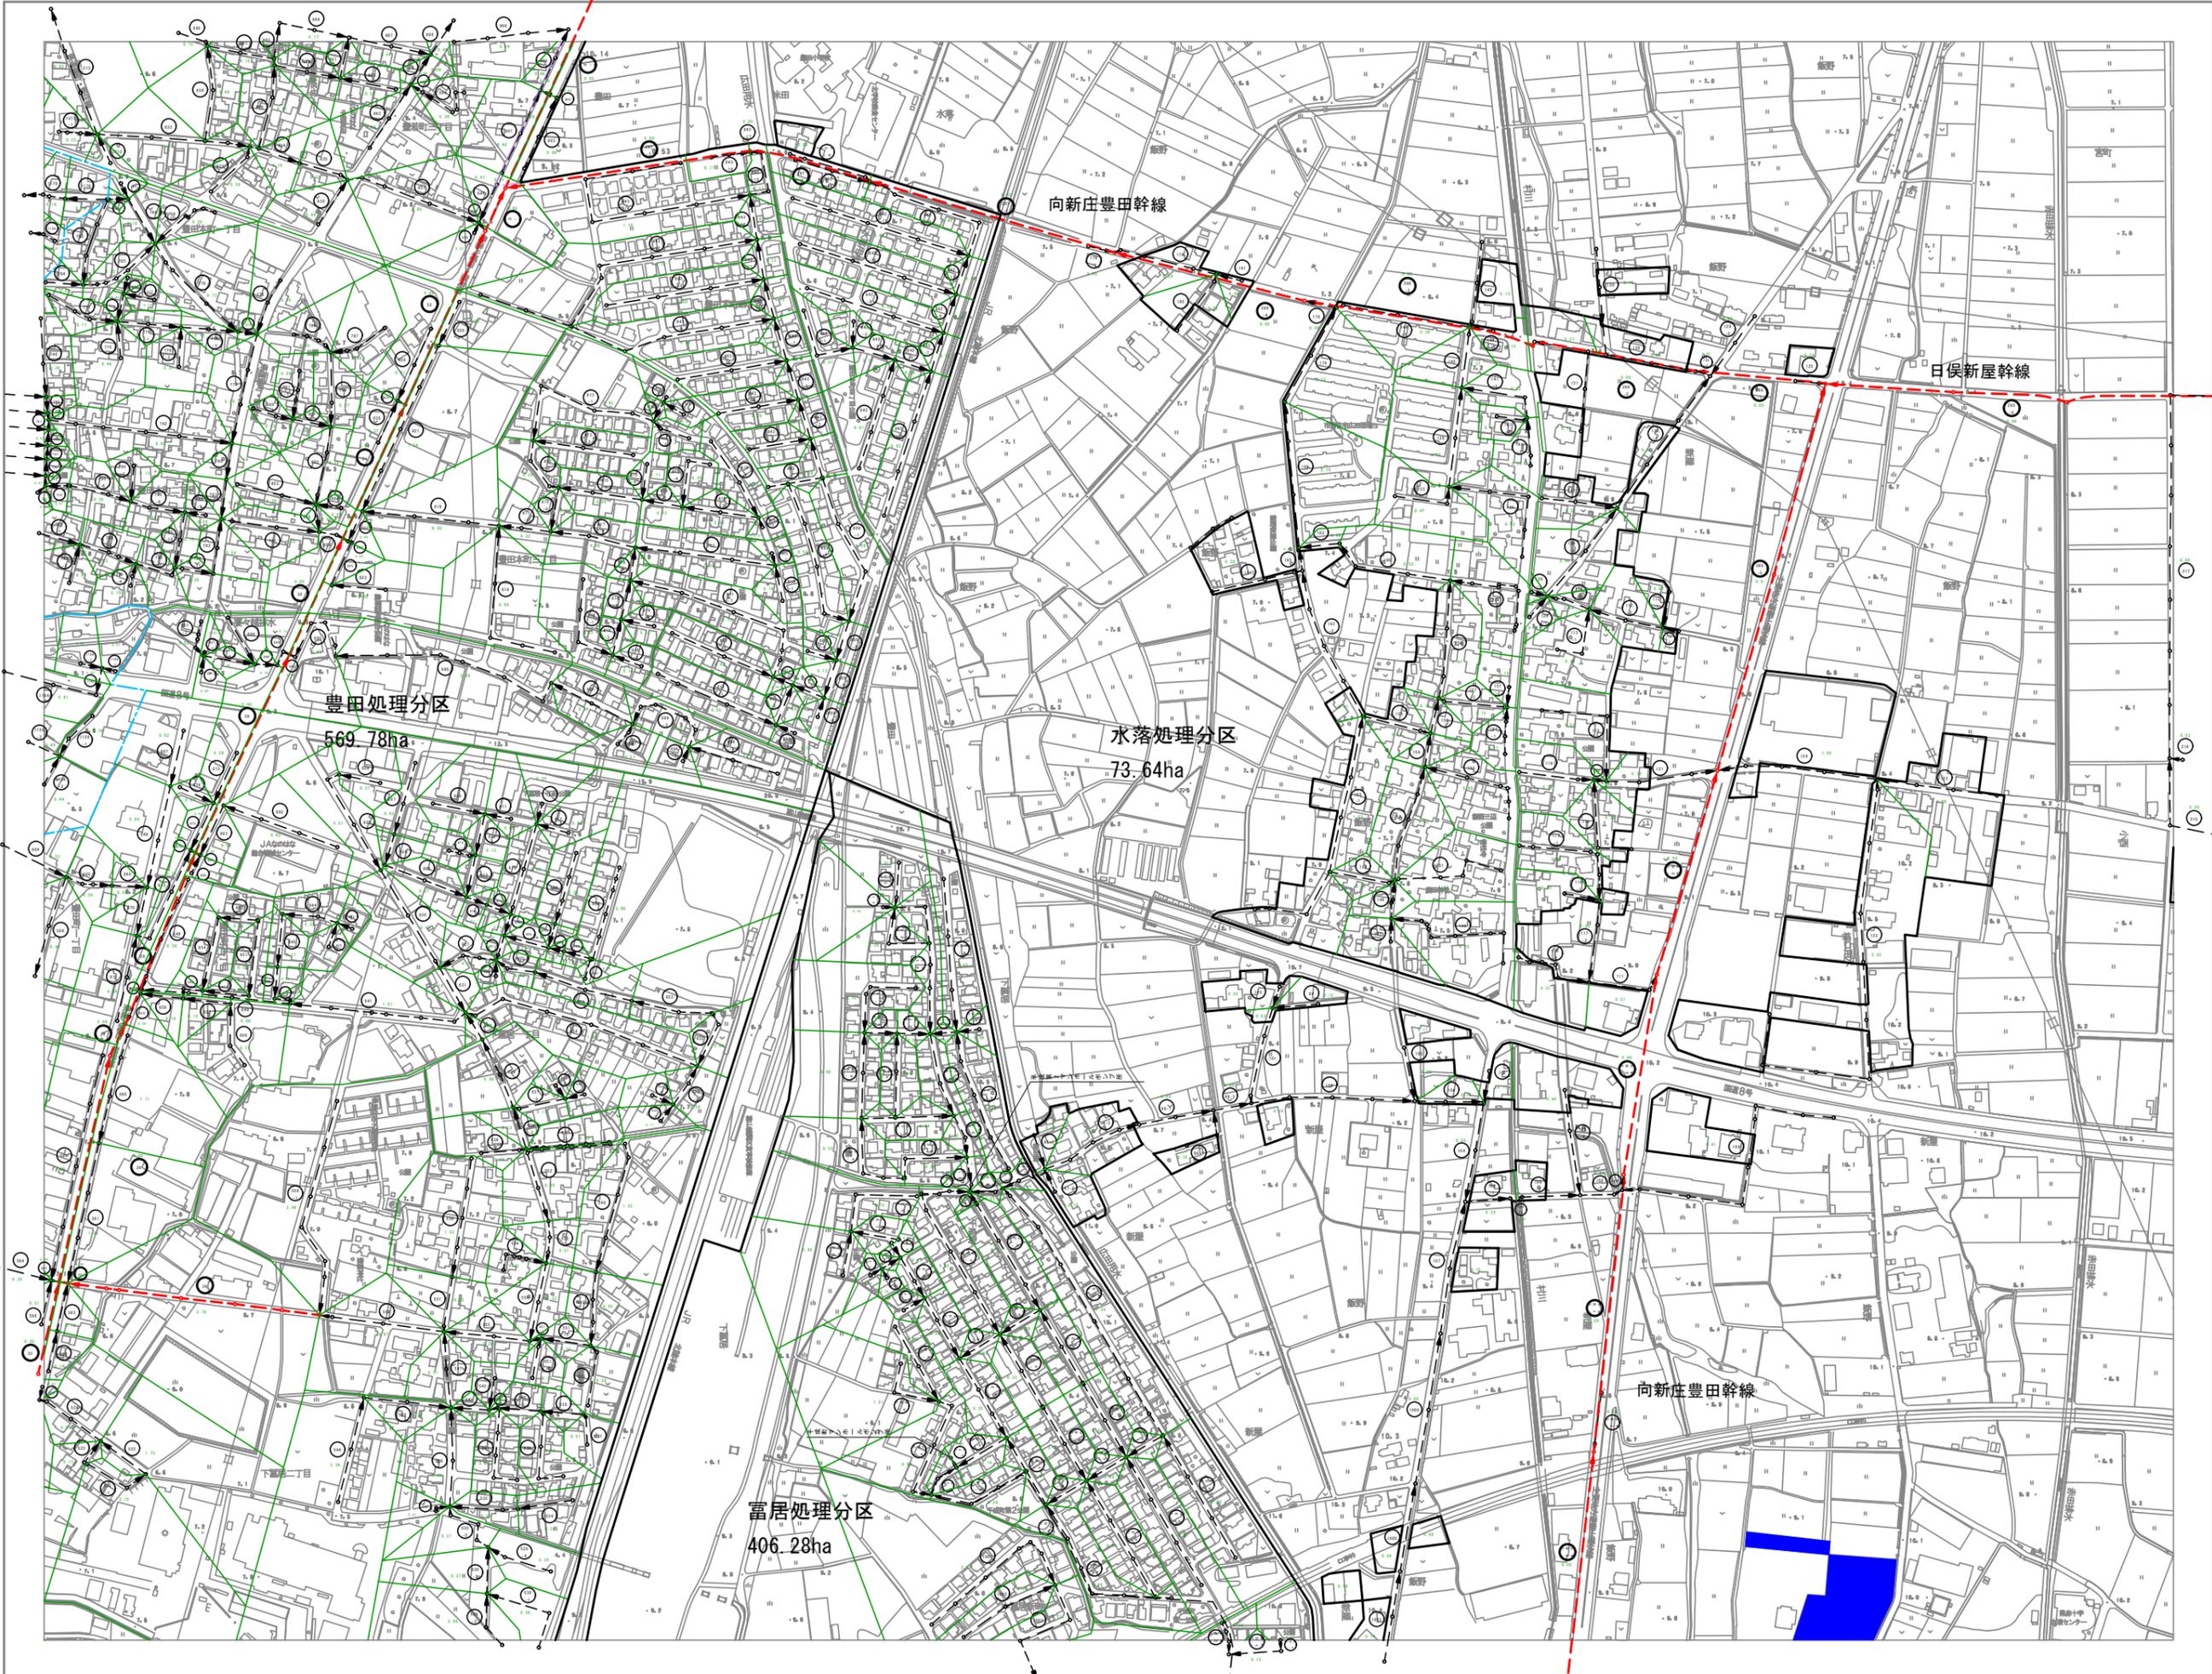

HE30-02	HE21-01	HE21-02	HE22-01	HE22-02
HE30-04	HE21-03	HE21-04	HE22-03	HE22-04
HE30-02	HE21-01	HE21-02	HE22-01	HE22-02
HE30-04	HE21-03	HE21-04	HE22-03	HE22-04
HE40-02	HE41-01	HE41-02	HE42-01	HE42-02



富山市都市計画図

1:2,500 国土基本図 07HE 31-04

豊田処理分区

569.78ha


富居処理分区

466.28ha

HE30-04	HE31-03	HE31-04	HE32-03	HE32-04
HE30-02	HE31-01	HE31-02	HE32-01	HE32-02
HE30-04	HE31-03	HE31-04	HE32-03	HE32-04
HE40-02	HE41-01	HE41-02	HE42-01	HE42-02
HE40-04	HE41-03	HE41-04	HE42-03	HE42-04



富山市都市計画図

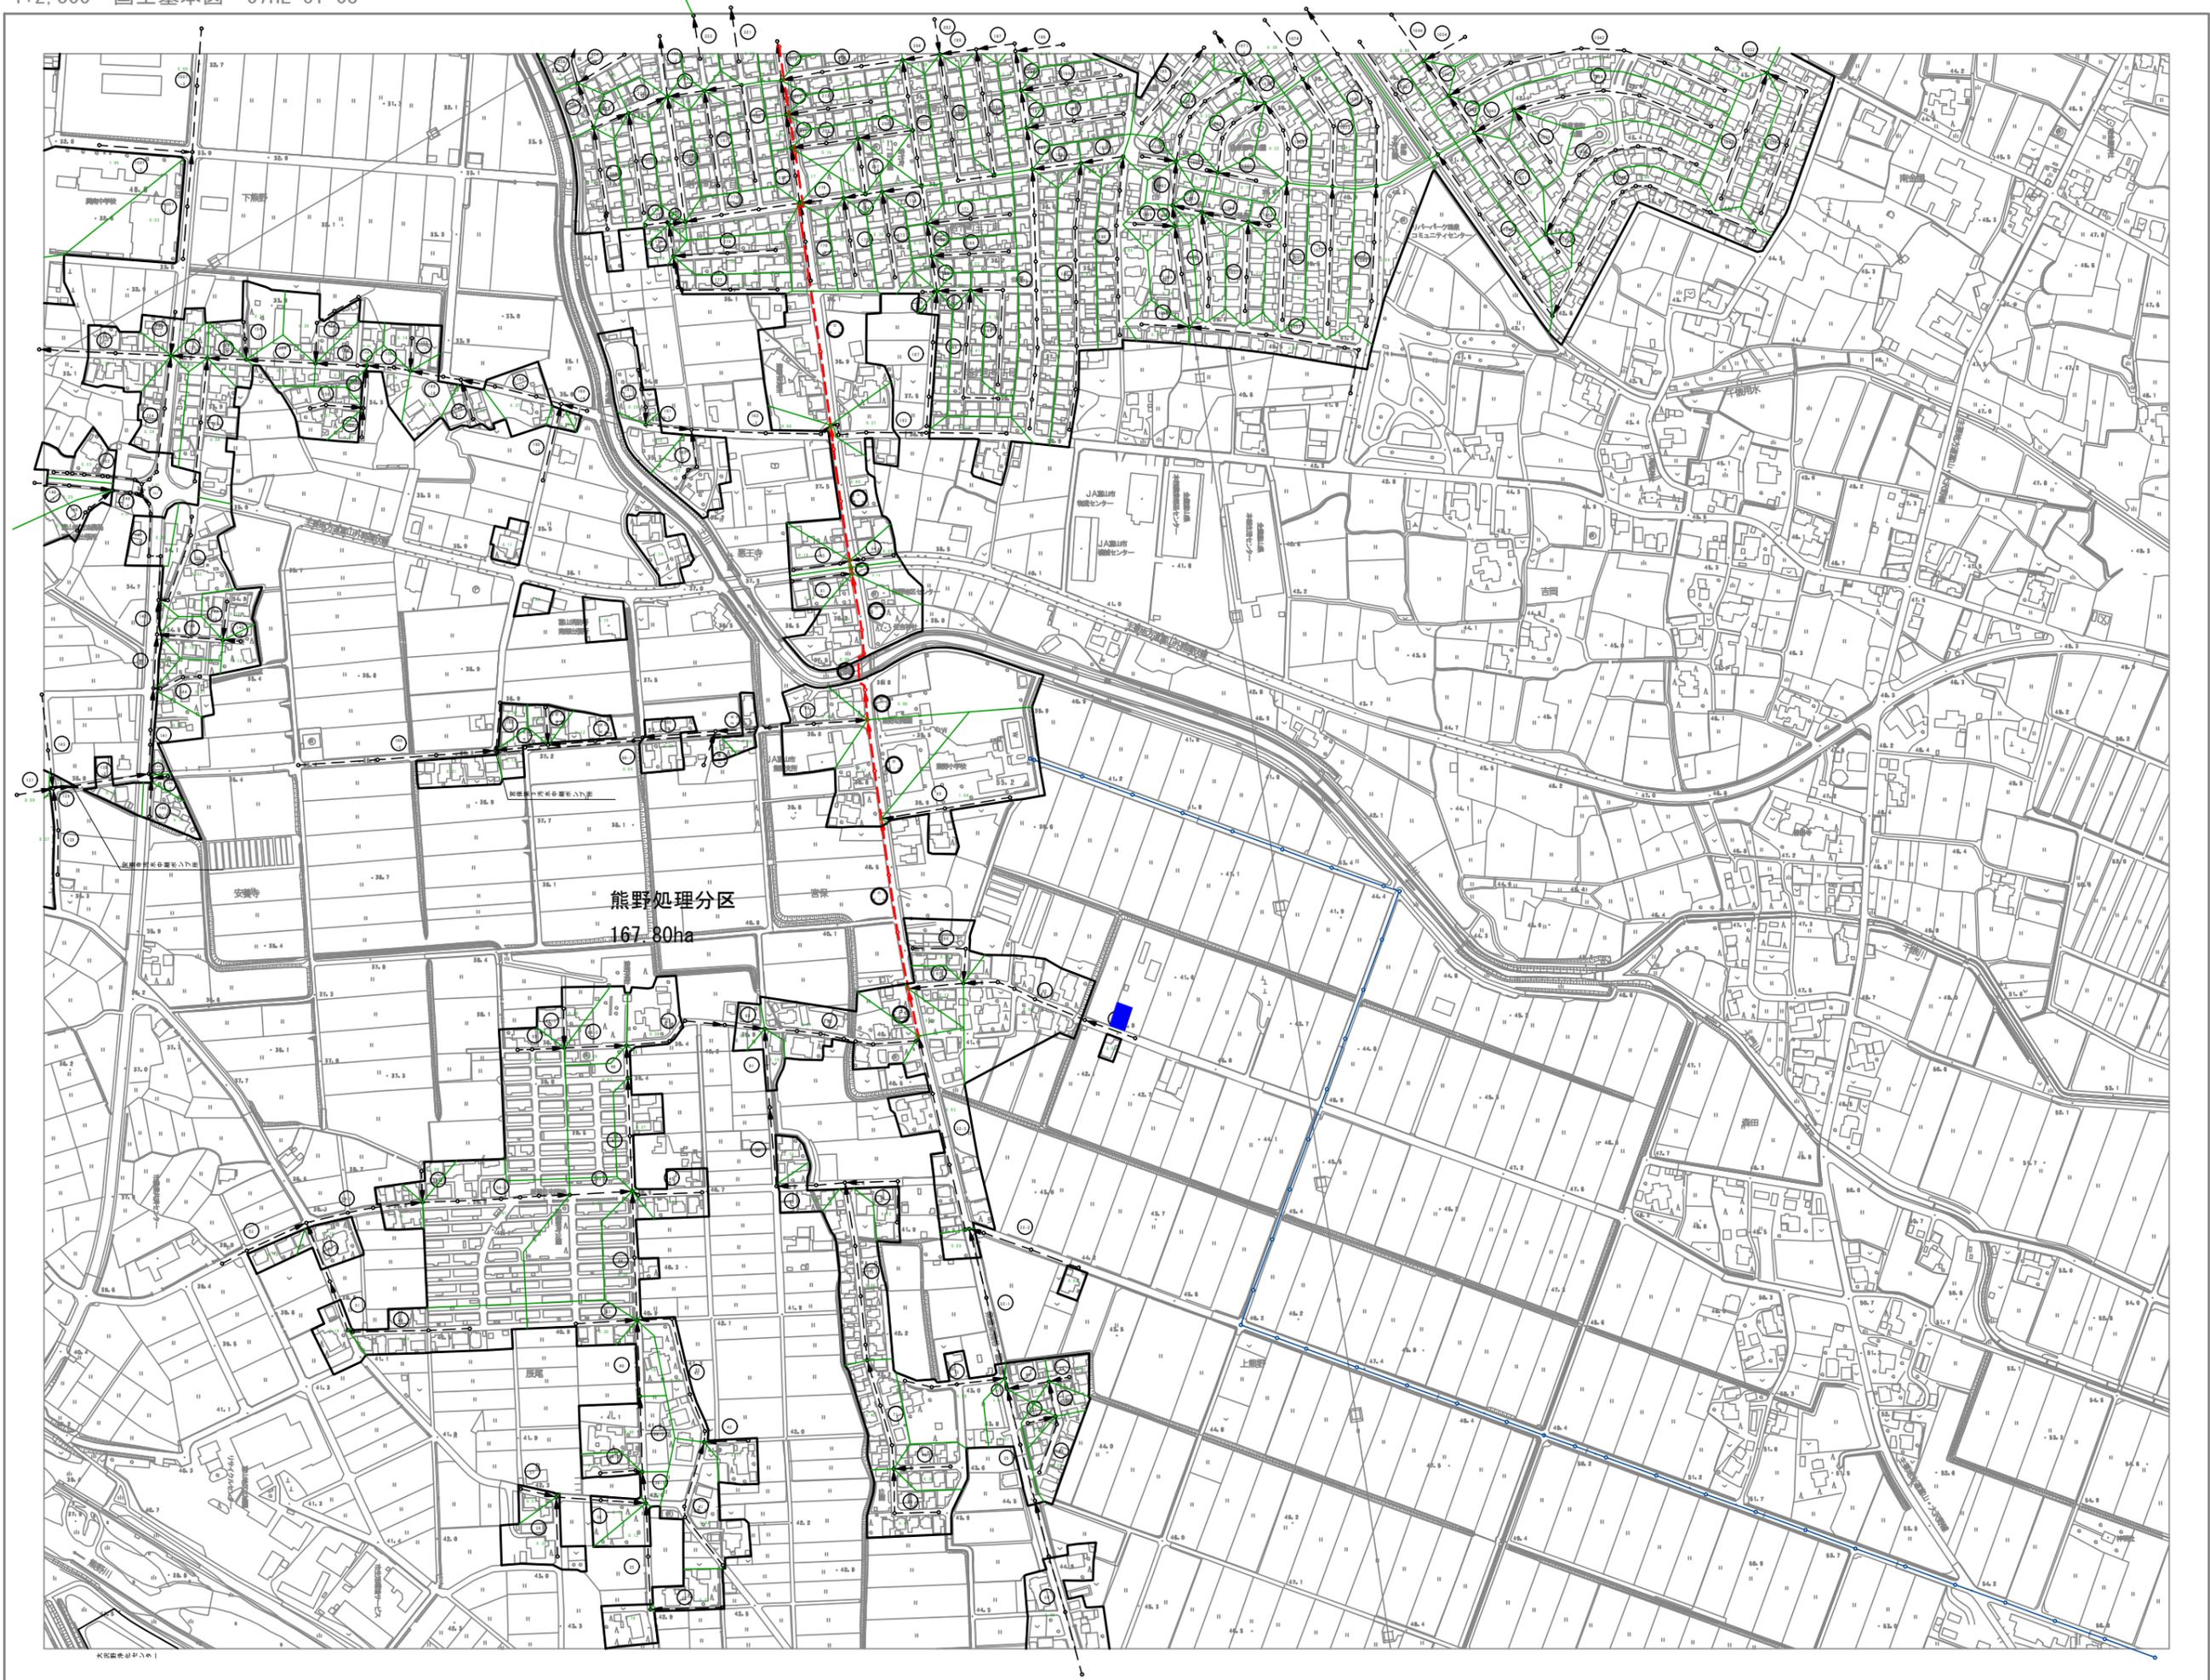


熊野処理分区
167.80ha

HE00-03	HE00-04	HE01-03	HE01-04	HE02-03
HE00-01	HE00-02	HE01-01	HE01-02	HE02-01
HE00-03	HE00-04	HE01-03	HE01-04	HE02-03
HE00-01	HE00-02	HE01-01	HE01-02	HE02-01
HE00-03	HE00-04	HE01-03	HE01-04	HE02-03



富山市都市計画図

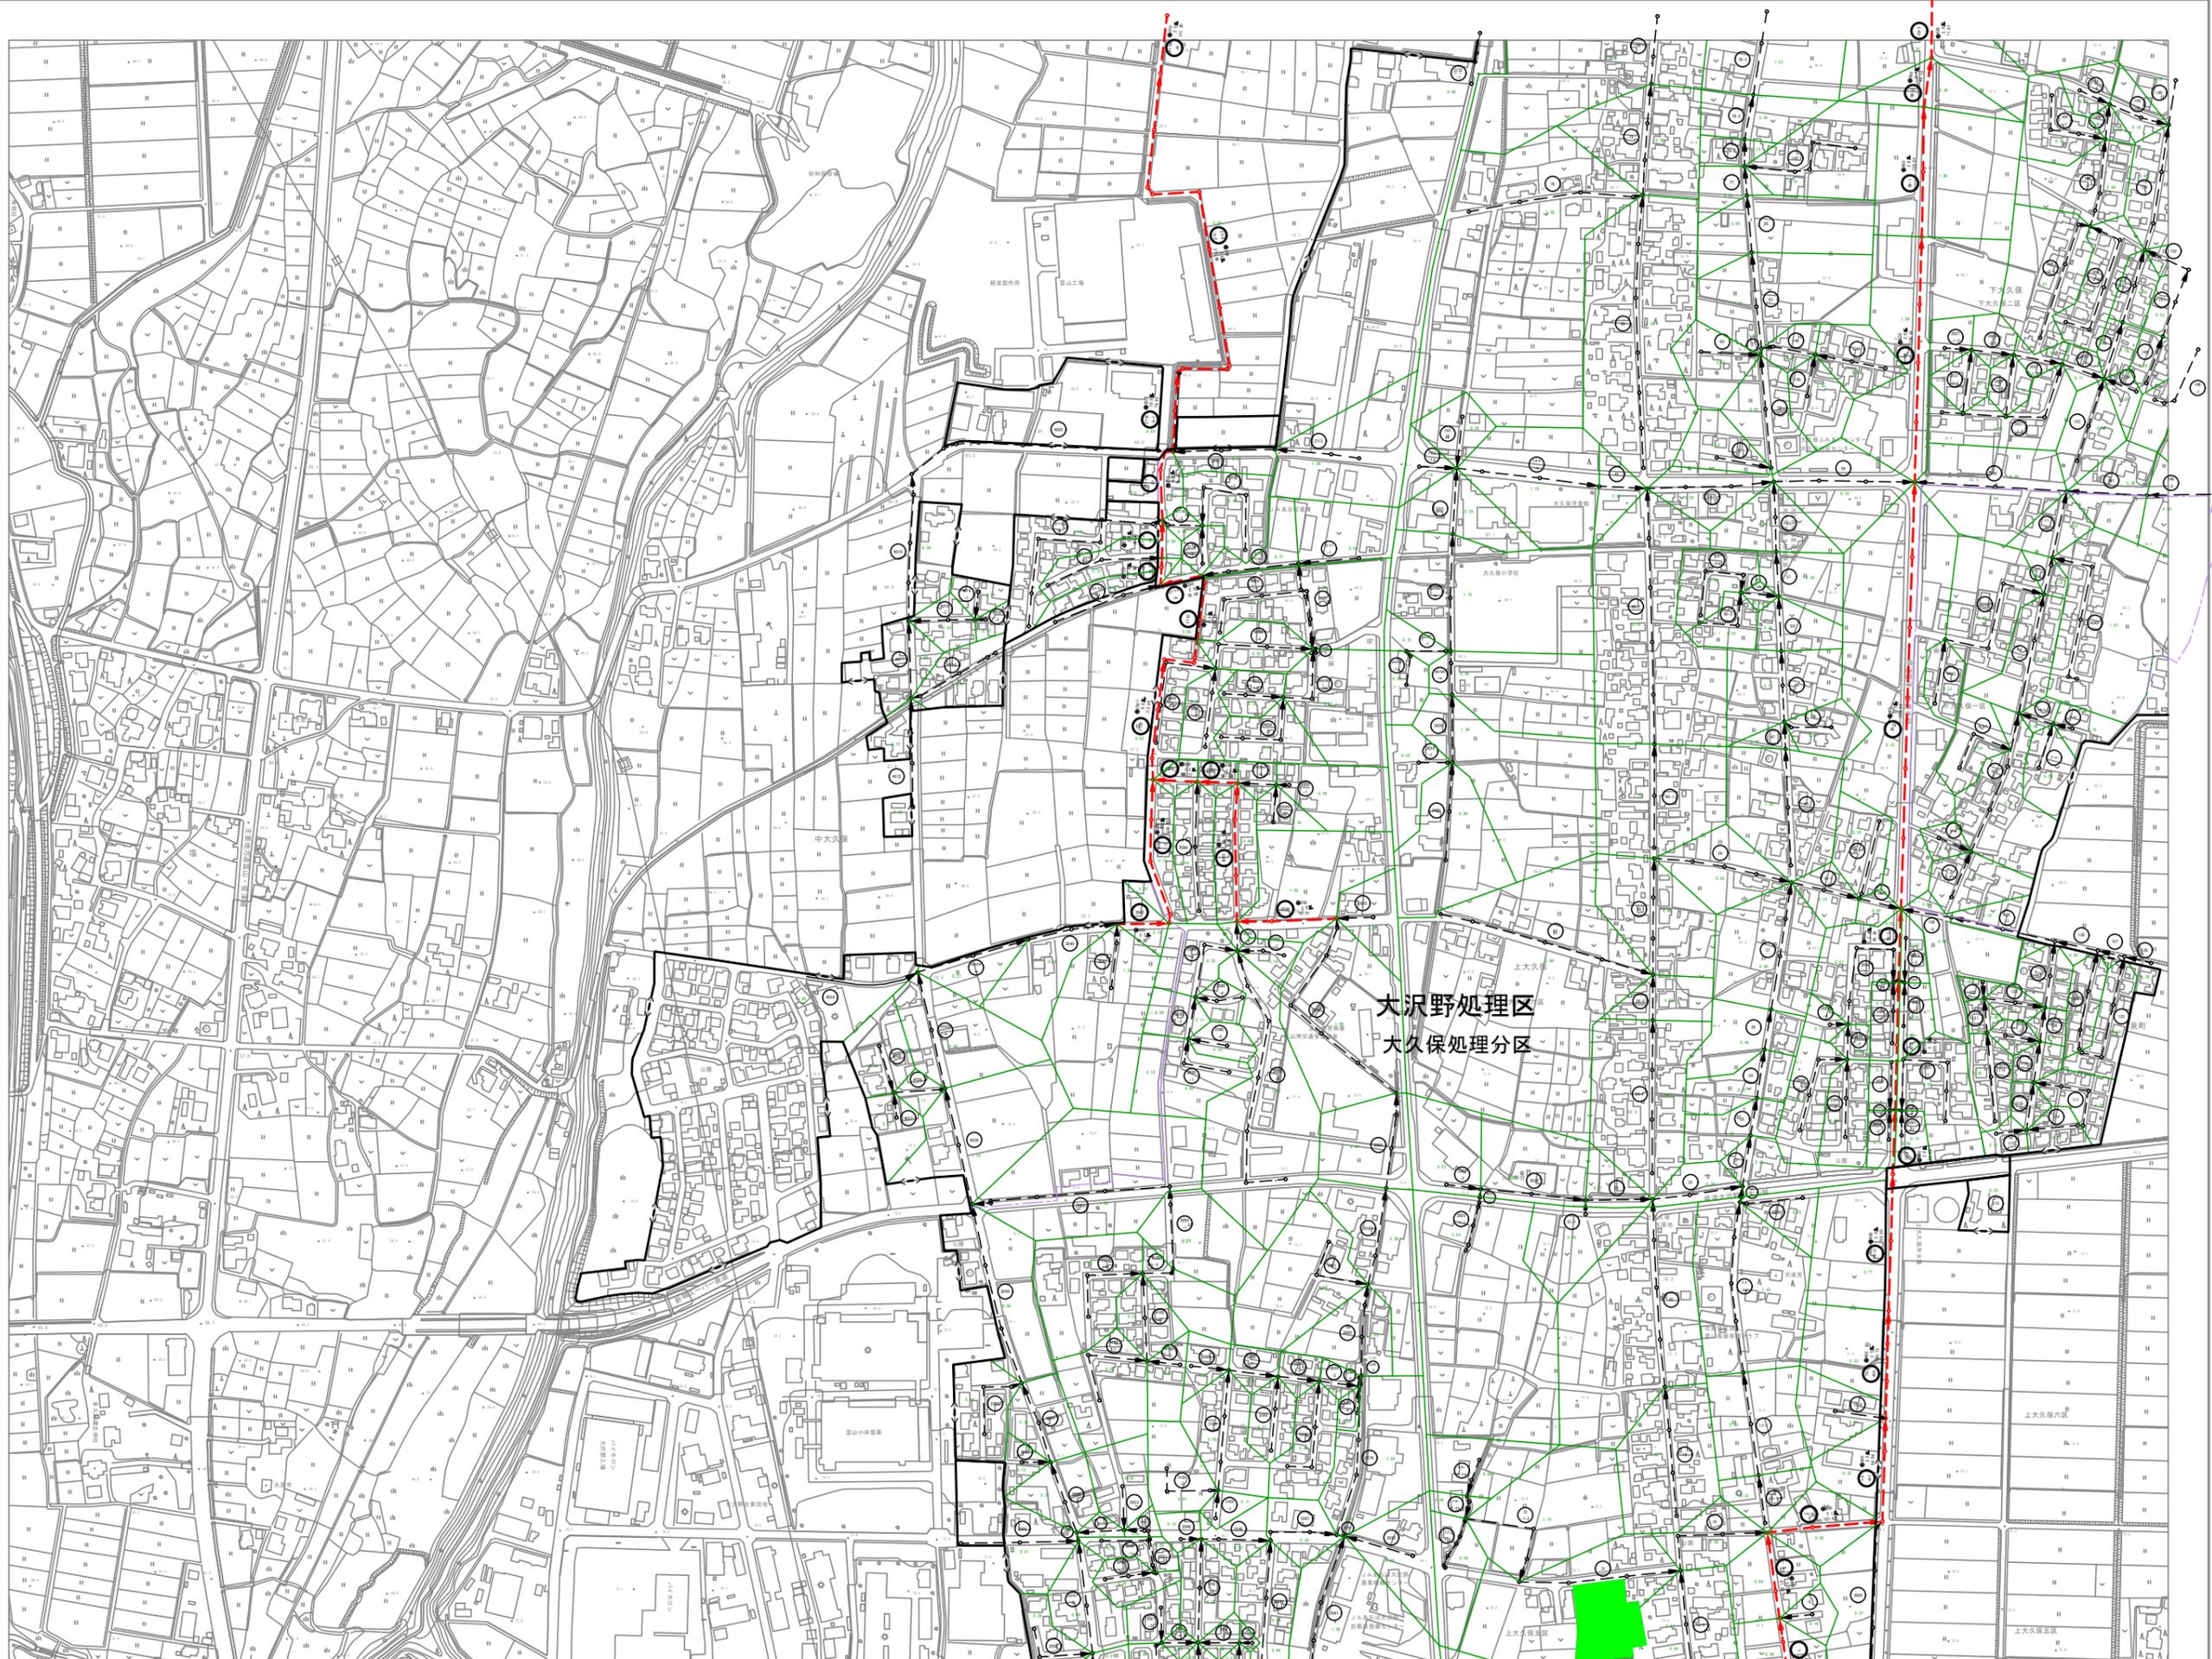


HE09-04	HE09-03	HE09-04	HE01-03	HE01-04
HE79-02	HE79-01	HE79-02	HE01-01	HE01-02
HE79-04	HE79-03	HE79-04	HE01-03	HE01-04
HE09-02	HE09-01	HE09-02	HE01-01	HE01-02
HE09-04	HE09-03	HE09-04	HE01-03	HE01-04



富山市都市計画図

1:2,500 国土基本図 07HE 80-02

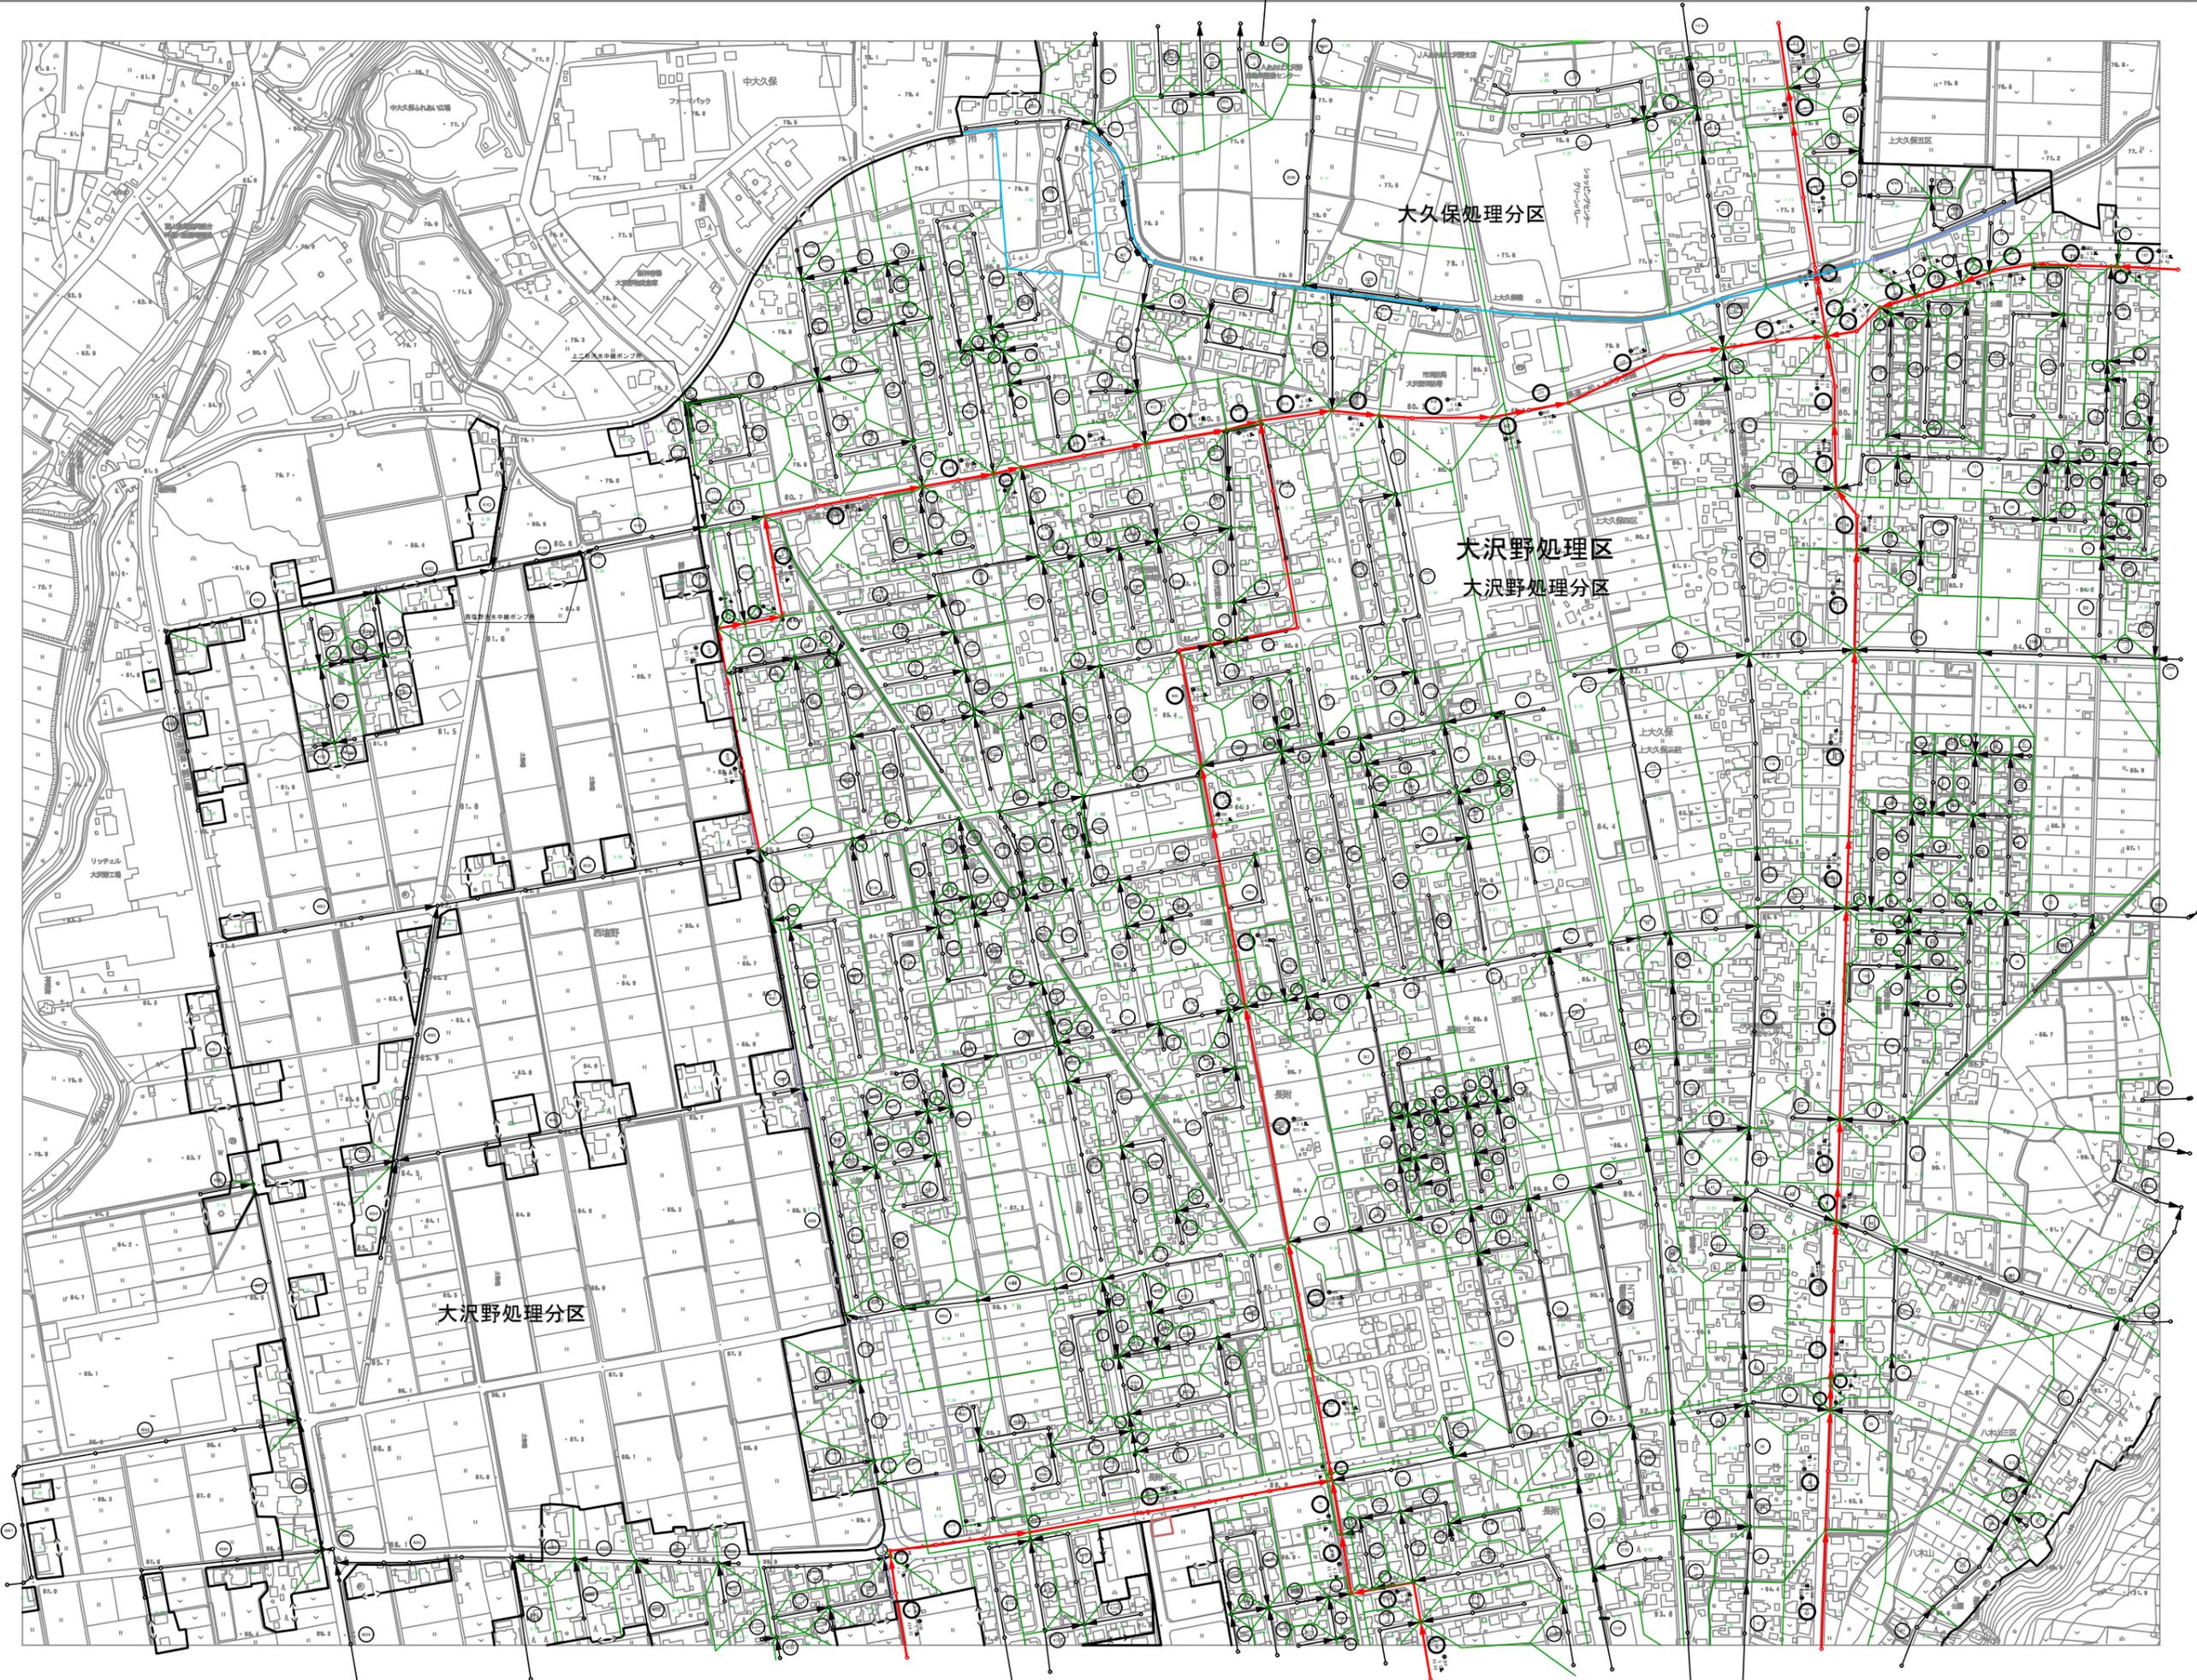

HE79-02	HE79-01	HE79-02	HE79-01	HE79-02
HE79-04	HE79-03	HE79-04	HE79-03	HE79-04
HE80-02	HE80-01	HE80-02	HE80-01	HE80-02
HE80-04	HE80-03	HE80-04	HE80-03	HE80-04
HE80-02	HE80-01	HE80-02	HE80-01	HE80-02

