


# 富山市都市計画図



HD38-1	HD38-2	HD38-1	HD38-2	HD38-1
HD38-2	HD38-4	HD38-3	HD38-4	HD38-3
HD48-1	HD48-2	HD48-1	HD48-2	HD48-1
HD48-3	HD48-4	HD48-3	HD48-4	HD48-3
HD58-1	HD58-2	HD58-1	HD58-2	HD58-1

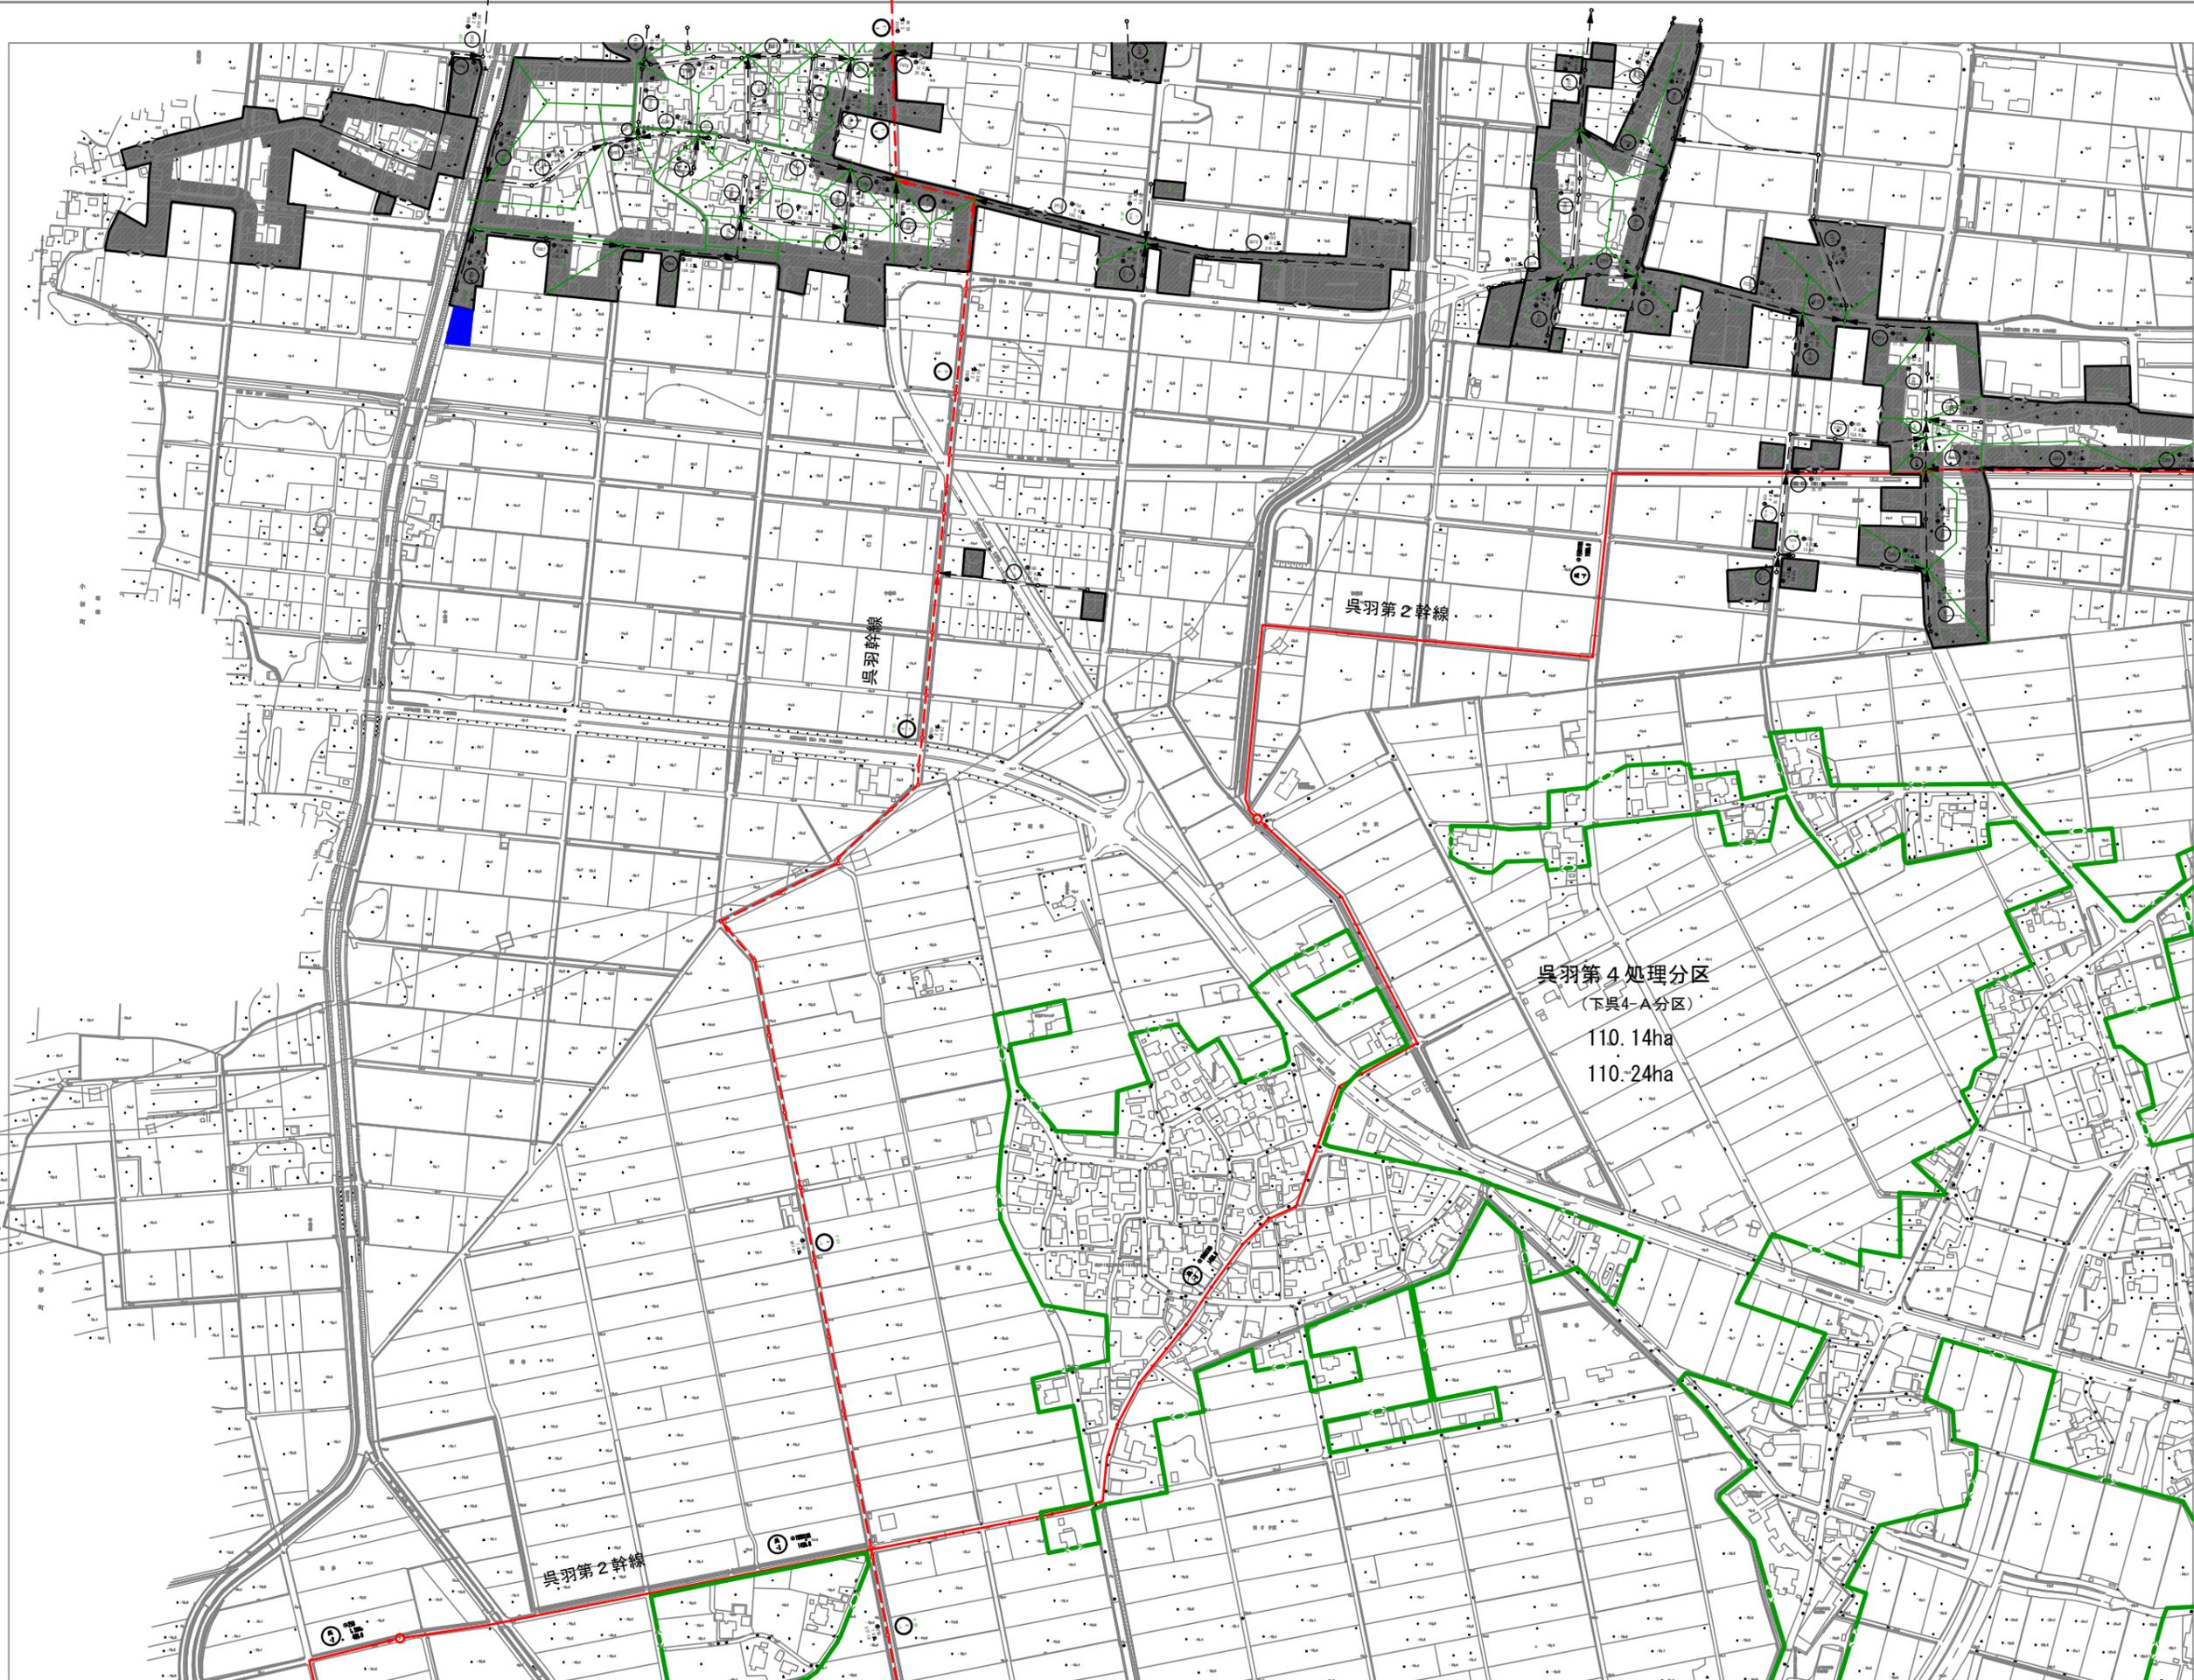

呉羽第2幹線

呉羽第4処理分区  
 (下具4-A分区)  
 110-14ha  
 110-24ha

呉羽第2幹線


# 富山市都市計画図

1:2,500 国土基本図 07HD 79-4

08-4	09-3	09-4	09-3	09-4
79-2	79-1	79-2	79-1	79-2
79-4	79-3	79-4	79-3	79-4
09-2	09-1	09-2	09-1	09-2
09-4	09-3	09-4	09-3	09-4



# 富山市都市計画図

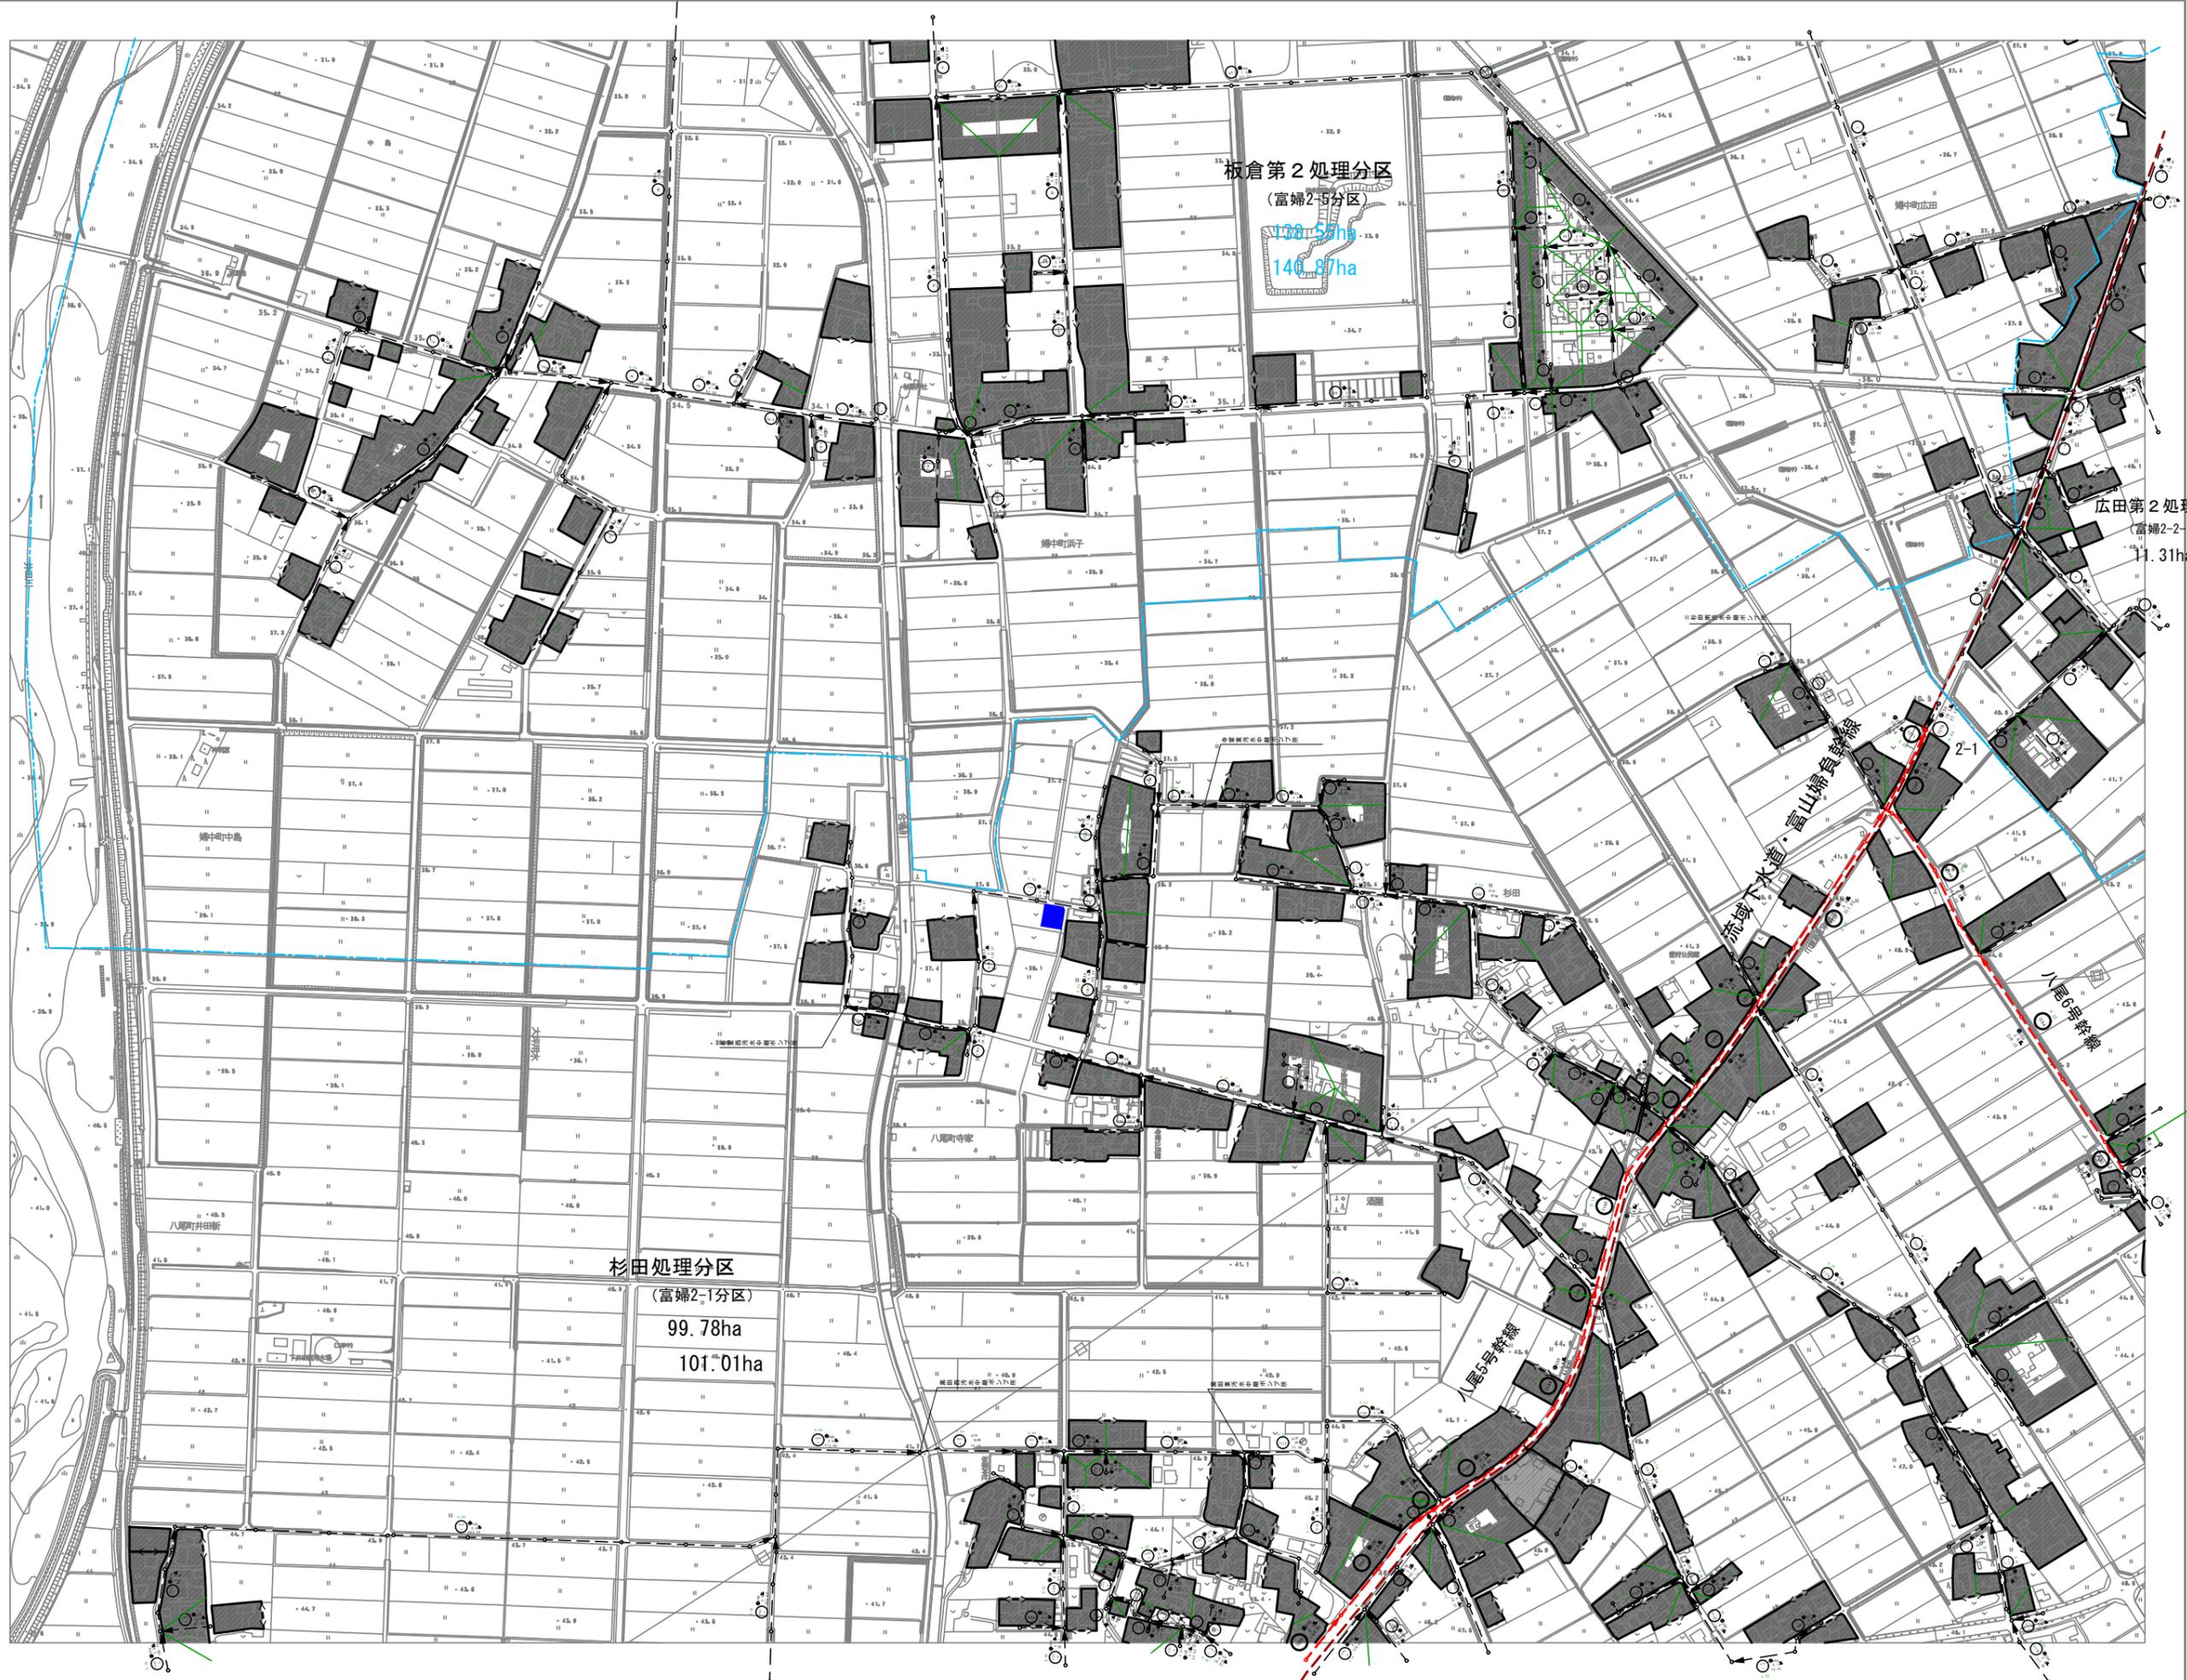


00-2	00-1	00-2	00-1	00-2
00-4	00-3	00-4	00-3	00-4
70-2	70-1	70-2	70-1	70-2
70-4	70-3	70-4	70-3	70-4
00-2	00-1	00-2	00-1	00-2




# 富山市都市計画図

1:2,500 国土基本図 07HE 60-3

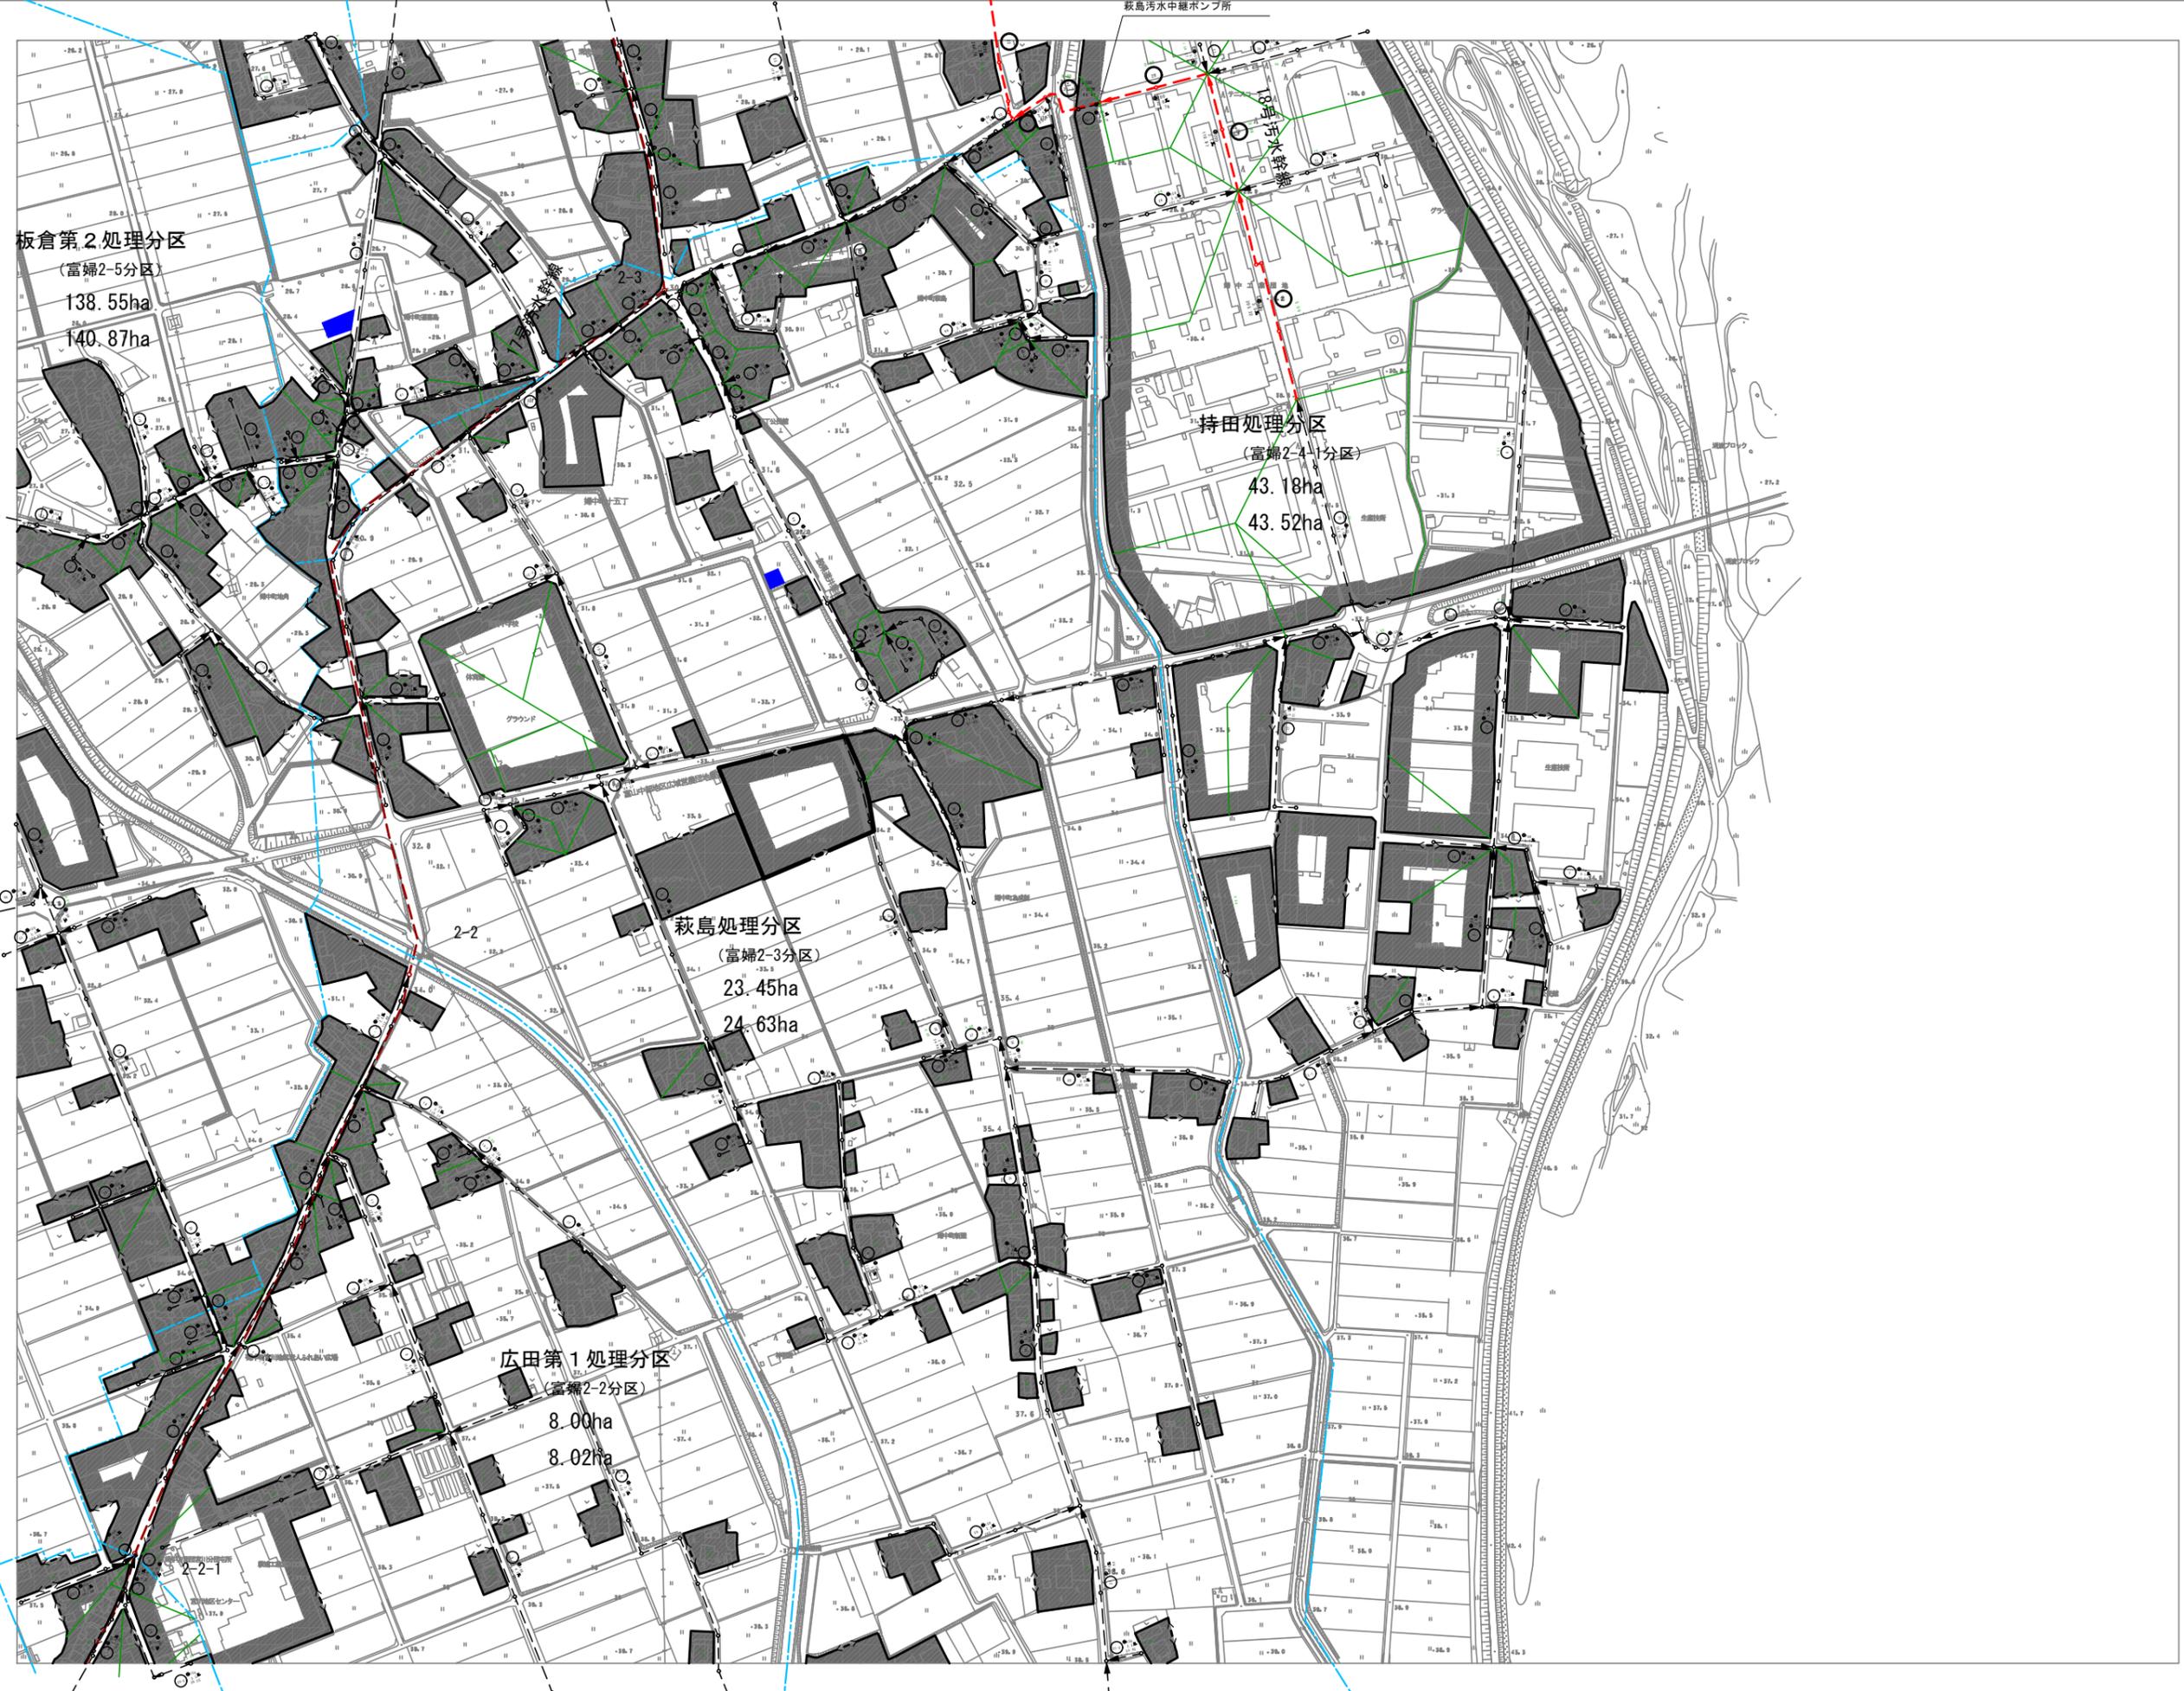

HD50-3	HD50-4	HE50-3	HE50-4	HE51-3
HD60-1	HD60-2	HE60-1	HE60-2	HE61-1
HD60-3	HD60-4	HE60-3	HE60-4	HE61-3
HD70-1	HD70-2	HE70-1	HE70-2	HE71-1
HD70-3	HD70-4	HE70-3	HE70-4	HE71-3




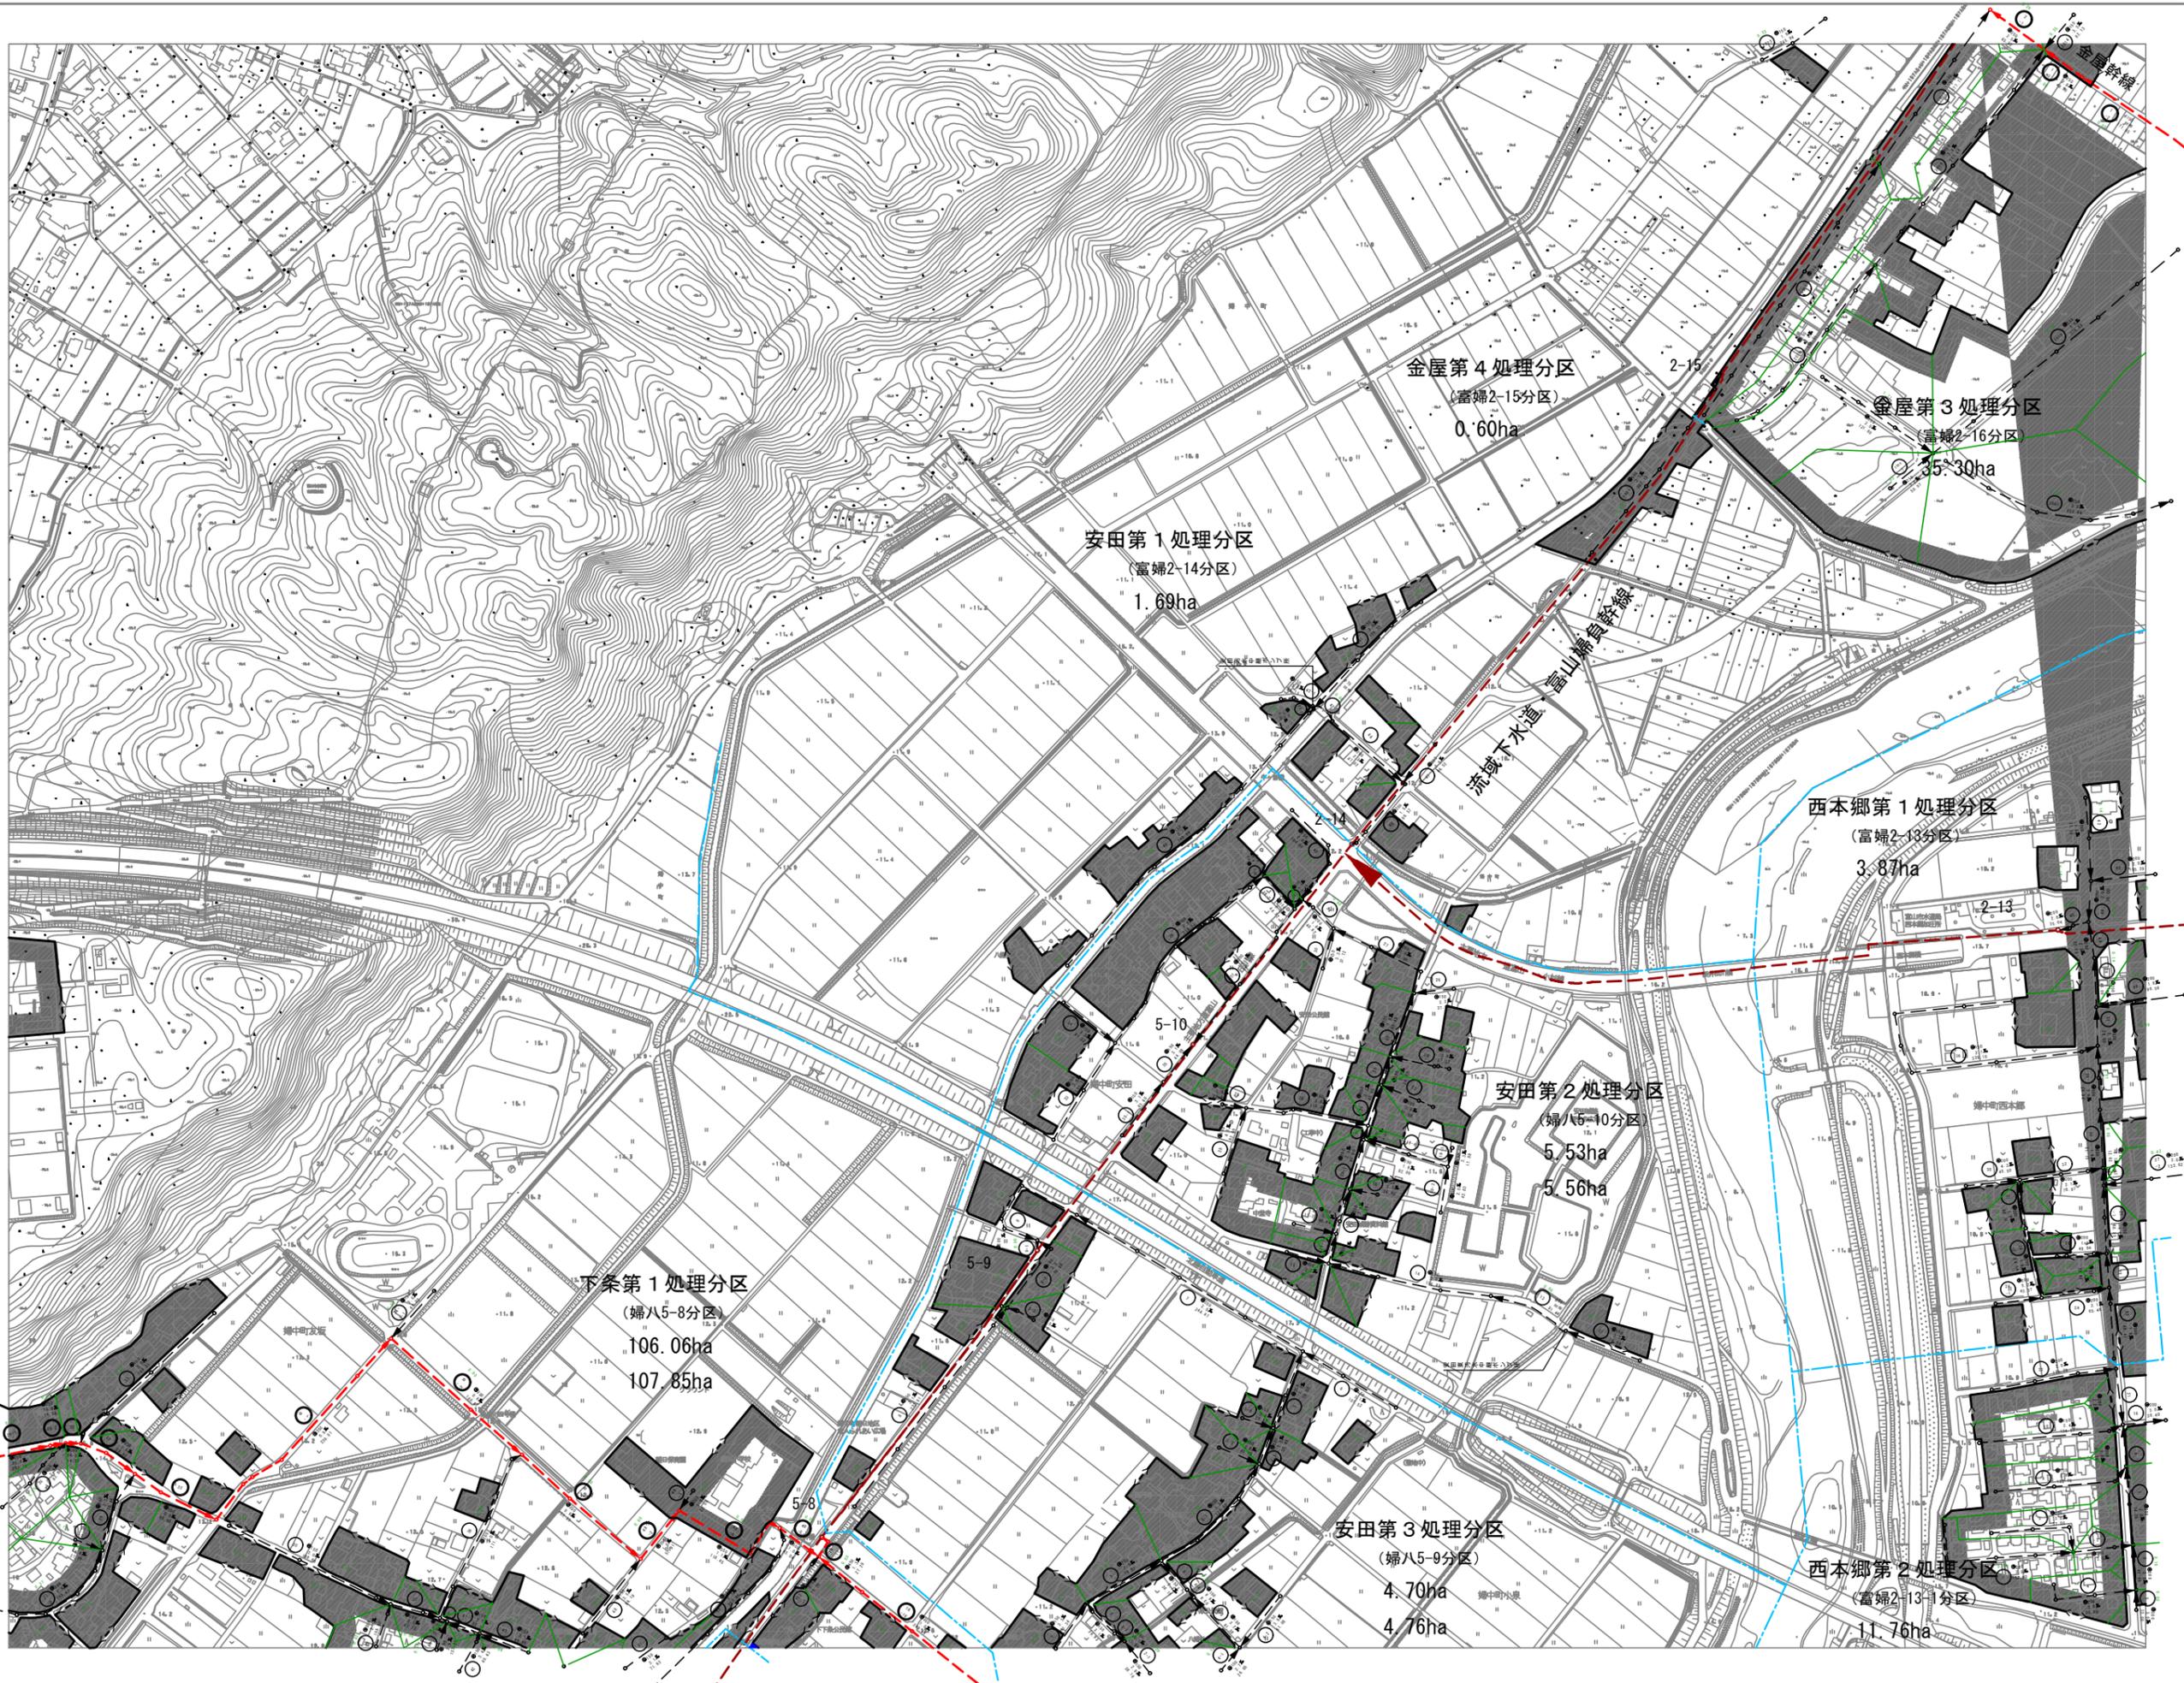

HD38-4	HD39-3	HD39-4	HD39-3	HD39-4
HD40-2	HD40-1	HD40-2	HD40-1	HD40-2
HD40-4	HD40-3	HD40-4	HD40-3	HD40-4
HD39-2	HD39-1	HD39-2	HD39-1	HD39-2
HD39-4	HD39-3	HD39-4	HD39-3	HD39-4



49-2	49-1	49-2	49-1	49-2
49-4	49-3	49-4	49-3	49-4
50-2	50-1	50-2	50-1	50-2
50-4	50-3	50-4	50-3	50-4
50-2	50-1	50-2	50-1	50-2

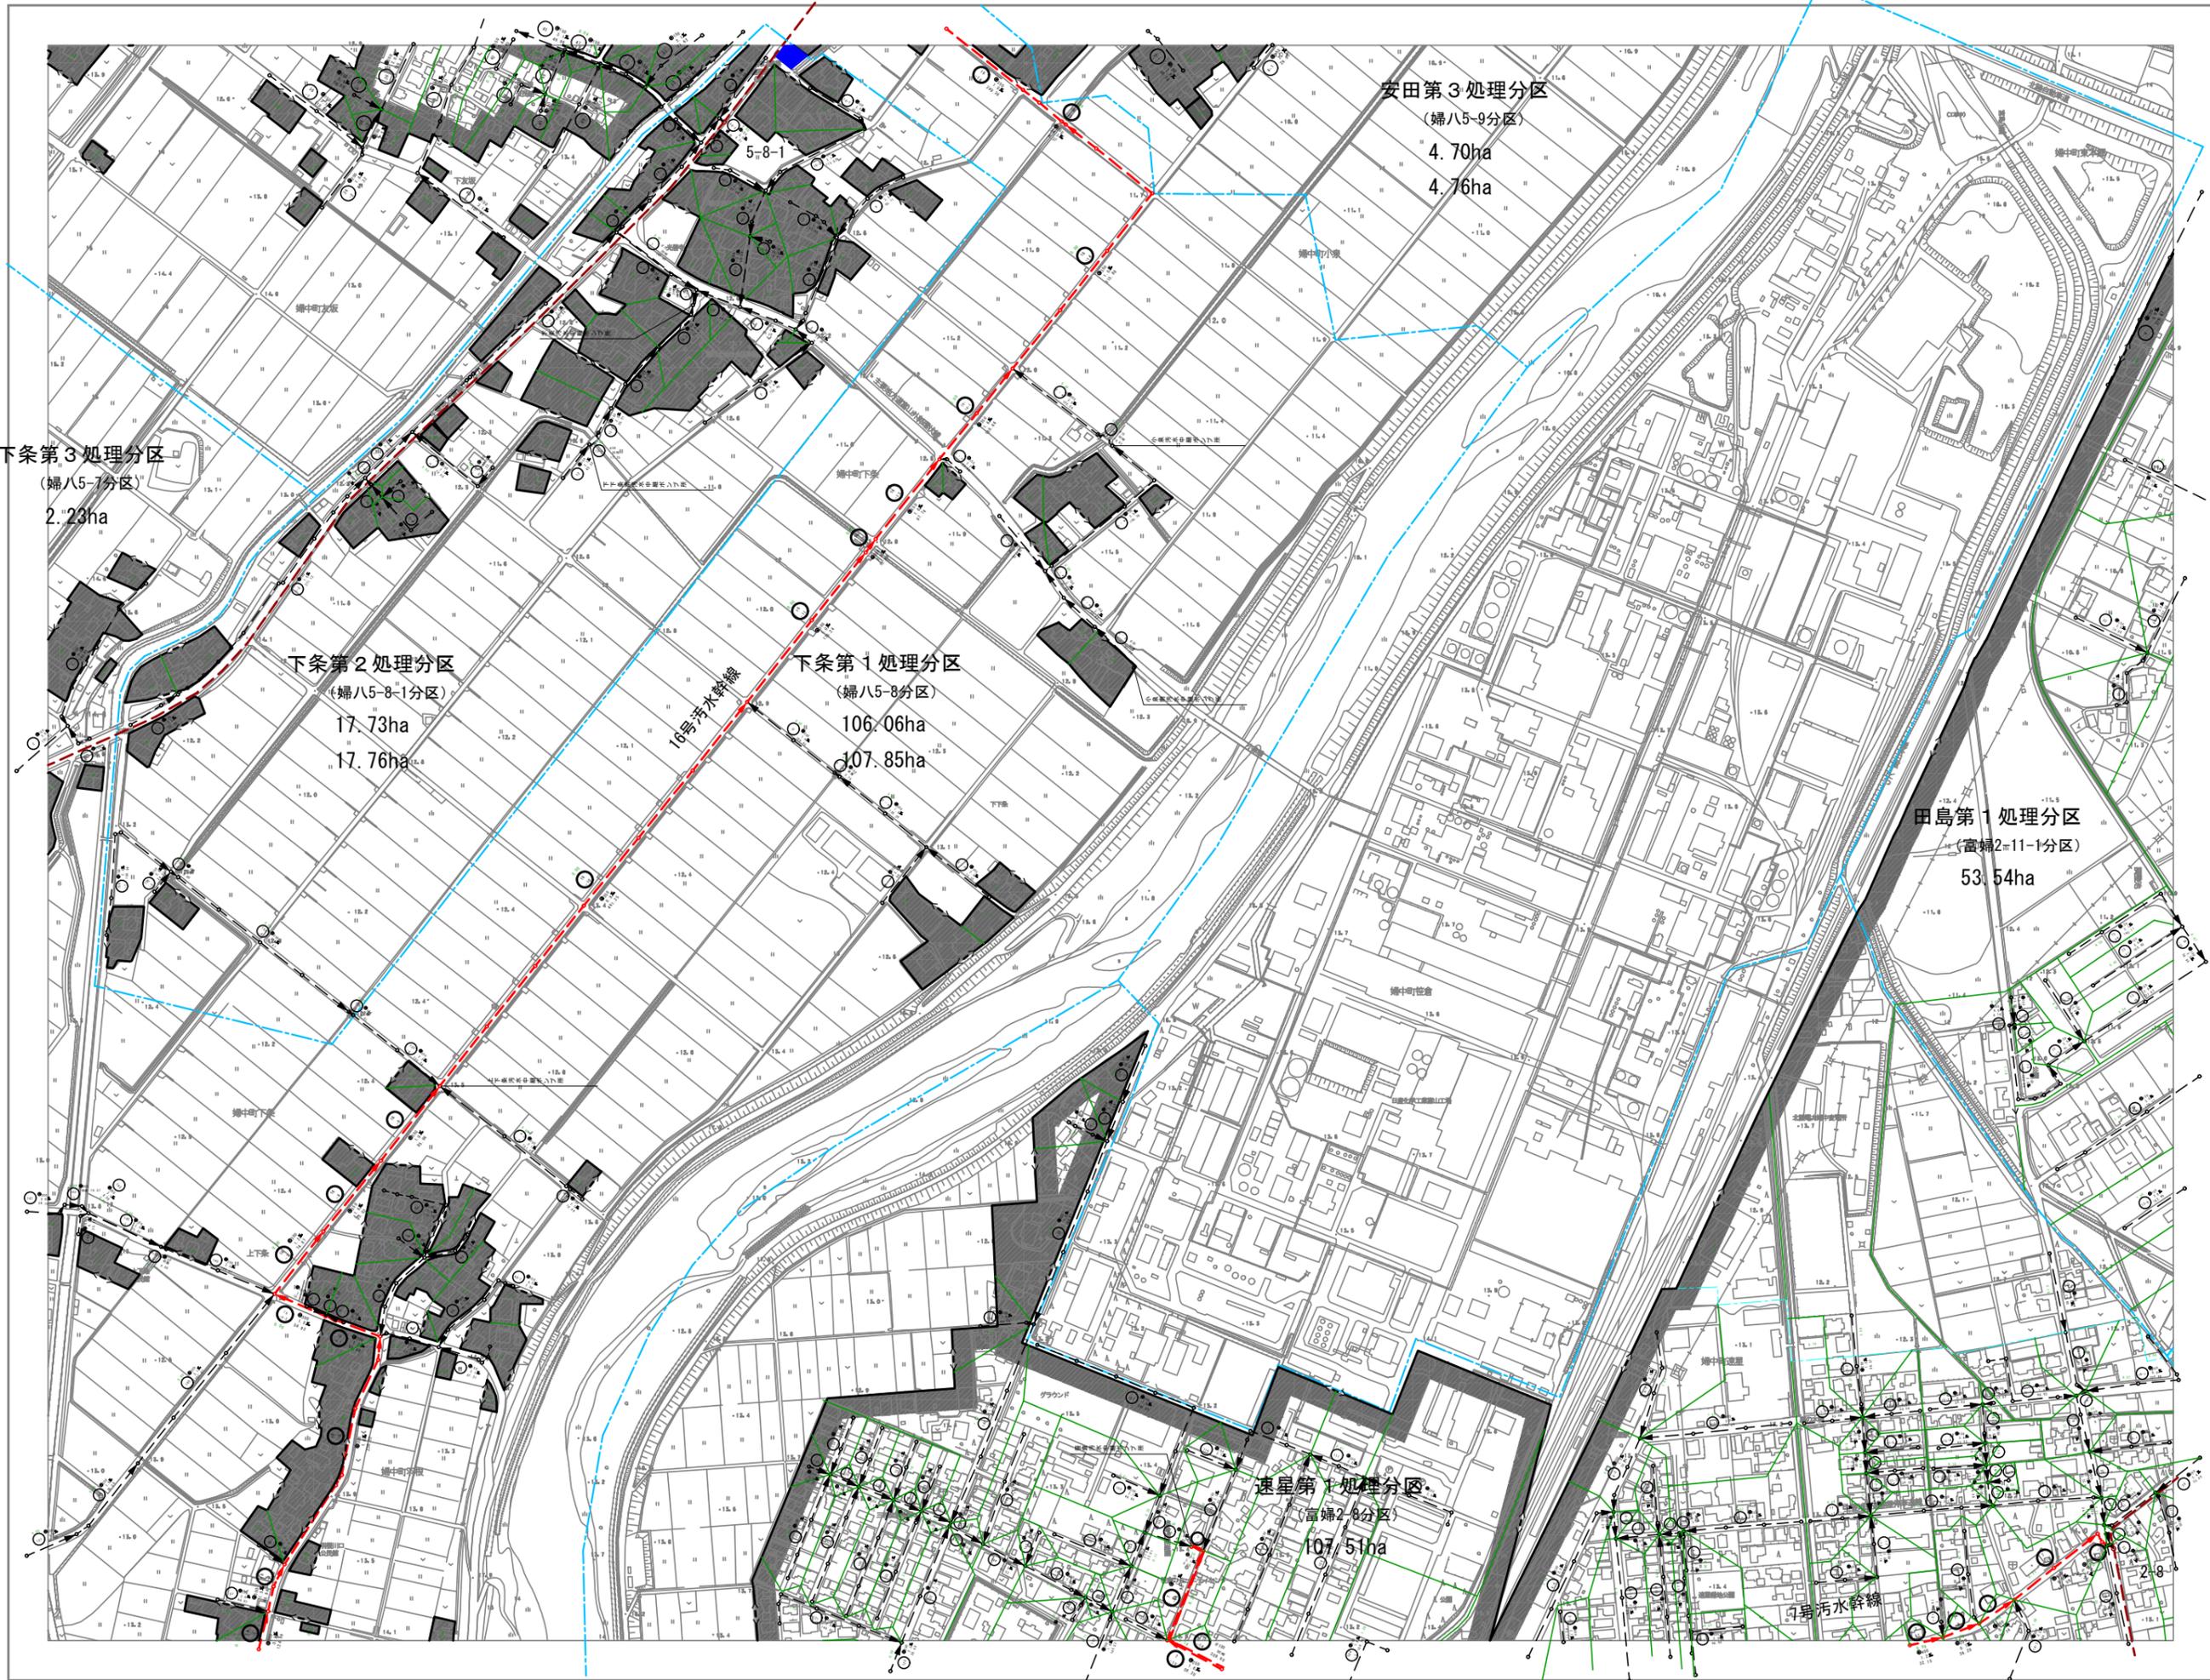

安田第3处理分区  
(婦八5-9分区)  
4.70ha  
4.76ha

下条第3处理分区  
(婦八5-7分区)  
2.23ha


下条第2处理分区  
(婦八5-8-1分区)  
17.73ha  
17.76ha

下条第1处理分区  
(婦八5-8分区)  
106.06ha  
107.85ha

田島第1处理分区  
(富婦2=11-1分区)  
53.54ha

速星第1处理分区  
(富婦2-8分区)  
107.51ha

# 富山市都市計画図

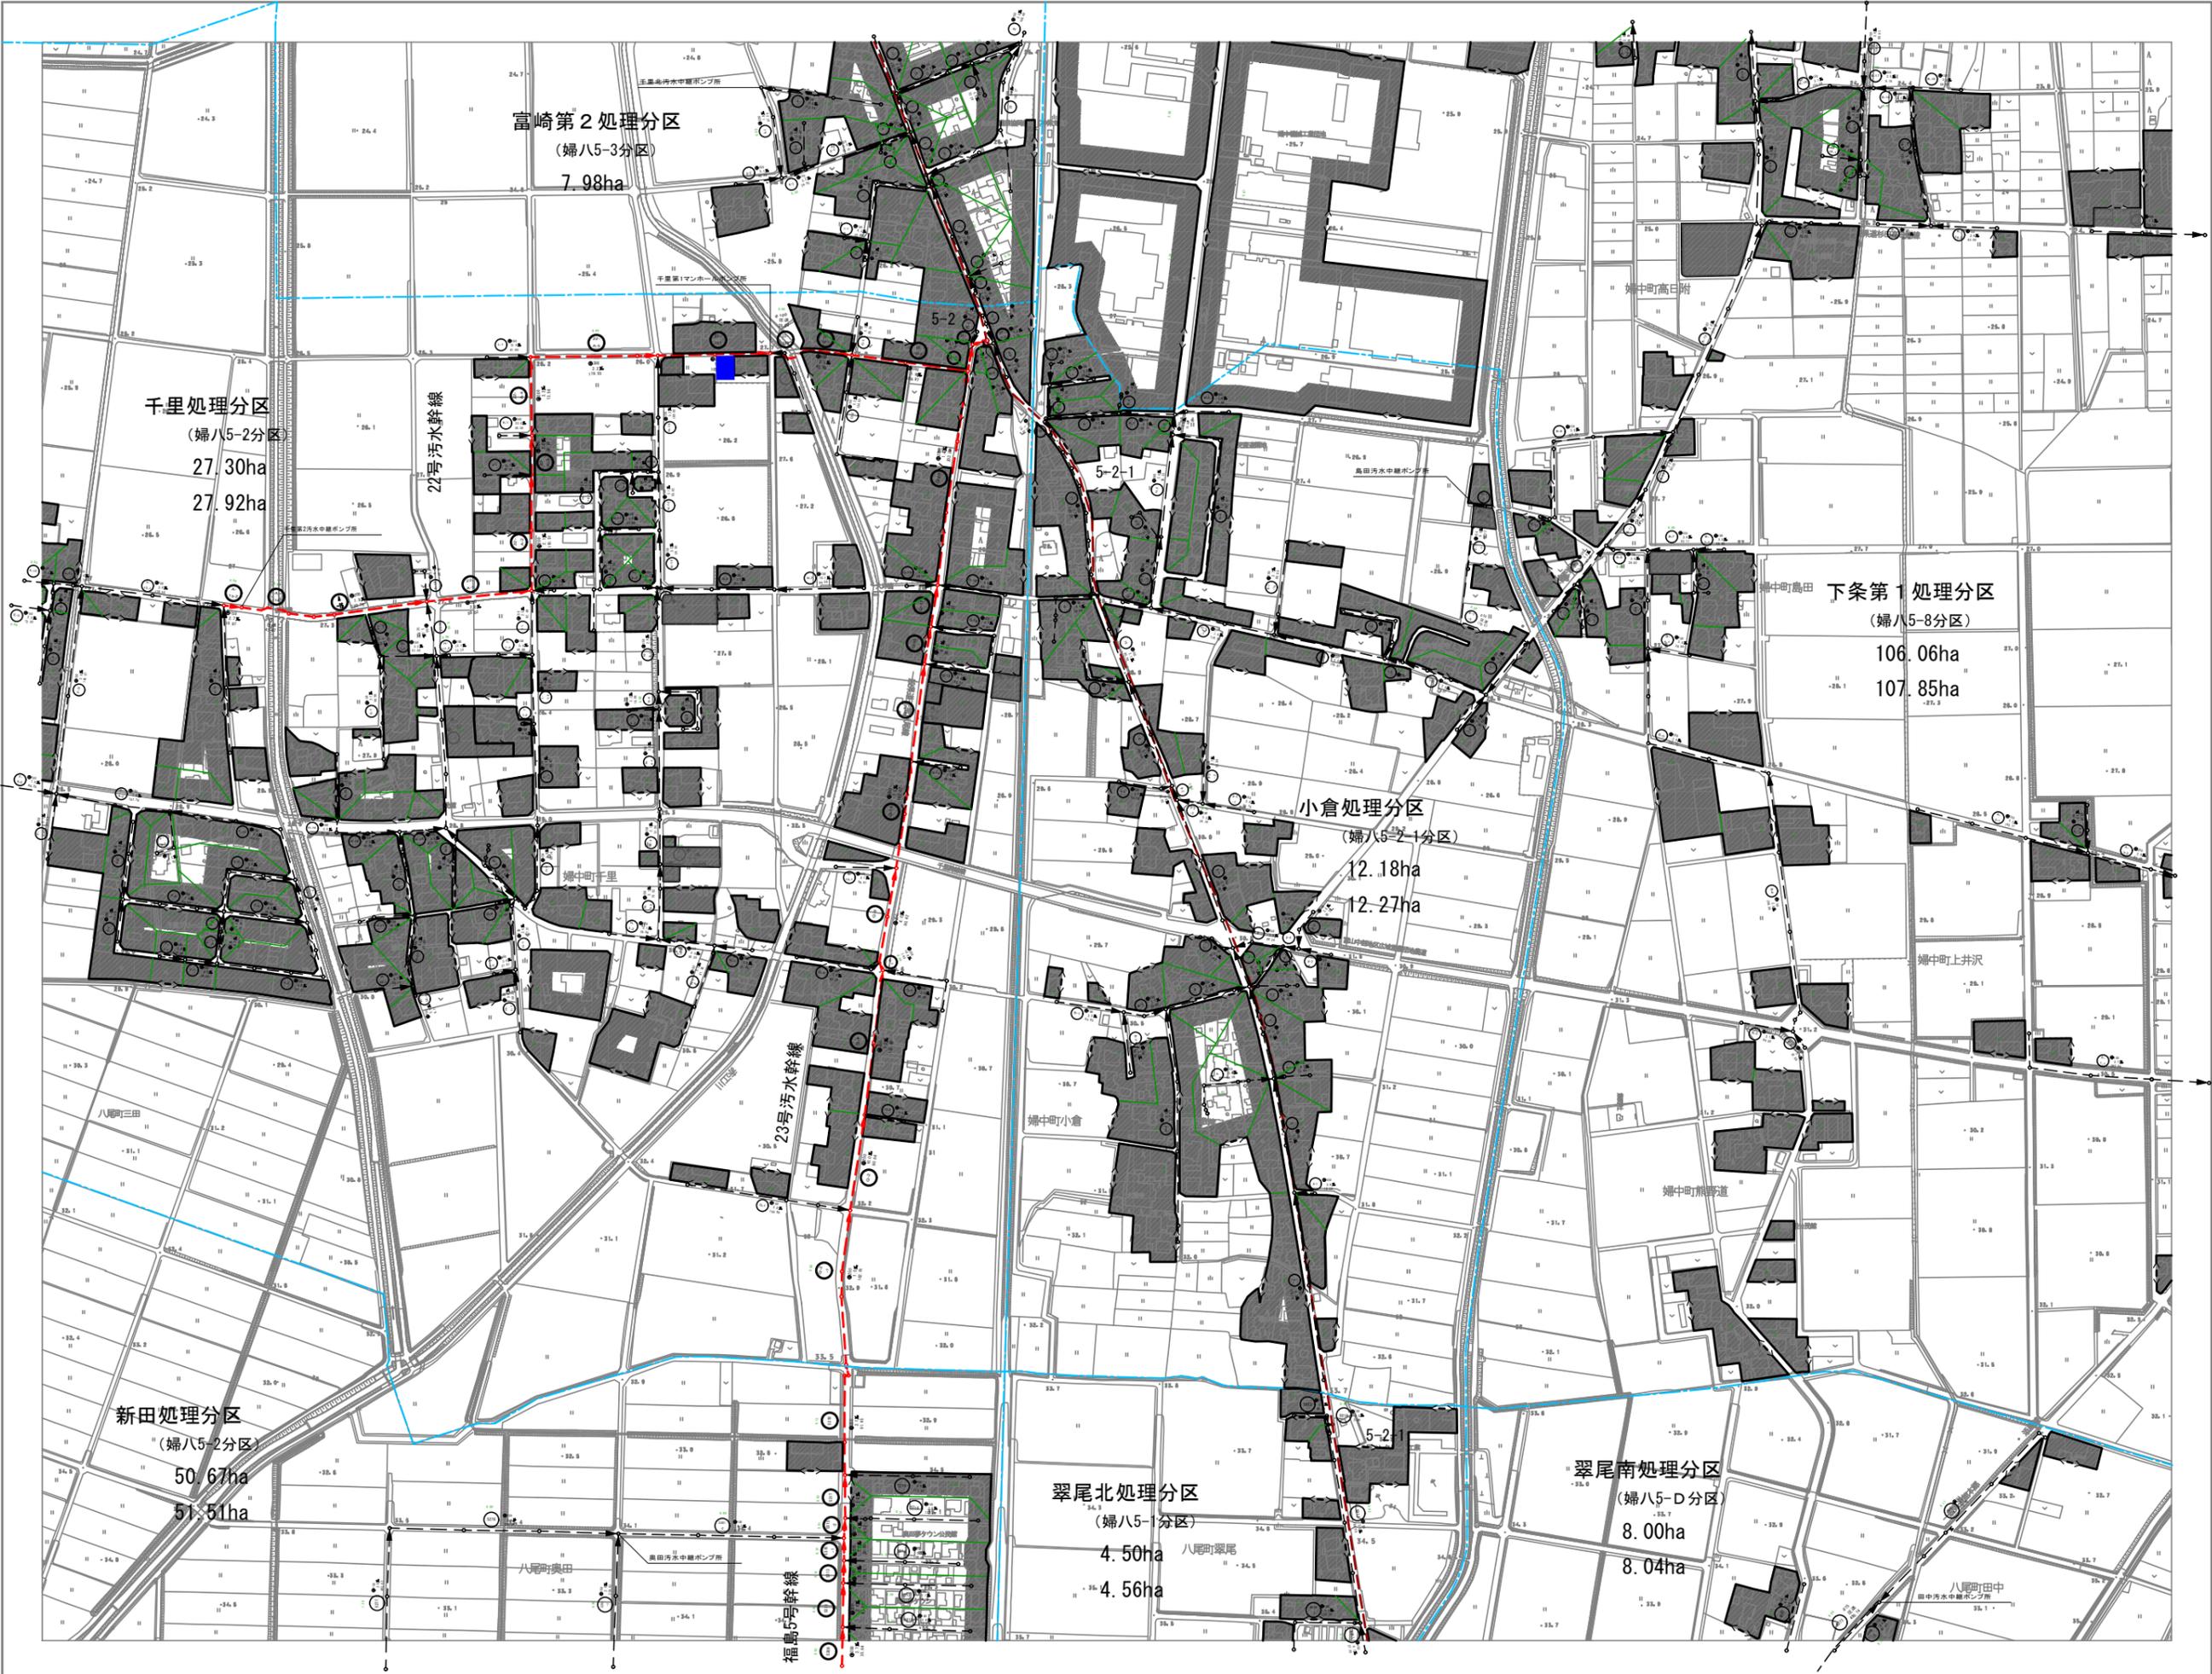

50-2	50-4	50-3	50-4	50-2
60-1	60-2	60-1	60-2	60-1
60-3	60-4	60-3	60-4	60-3
70-1	70-2	70-1	70-2	70-1
70-3	70-4	70-3	70-4	70-3

